
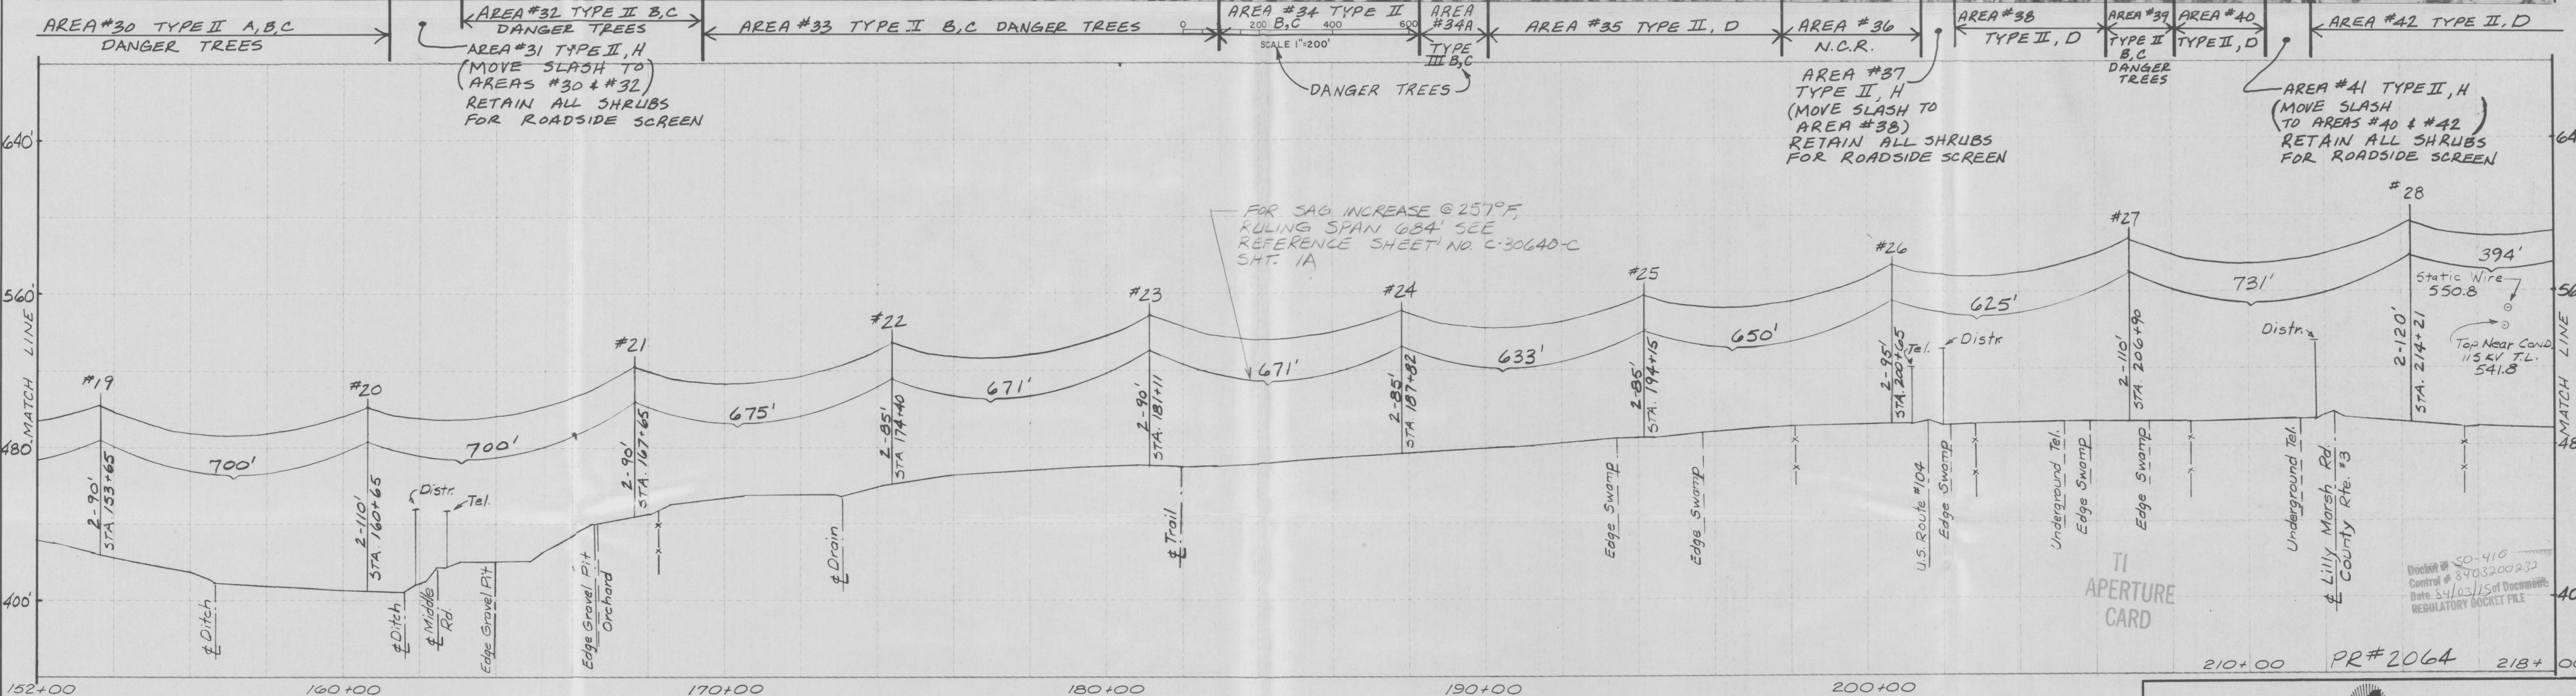


OSWEGO COUNTY
TOWN OF SCRIBA
T.D. #4

MATCH LINE CONTINUED ON SHEET #3 152+00

MATCH LINE CONTINUED ON SHEET #5 218+00

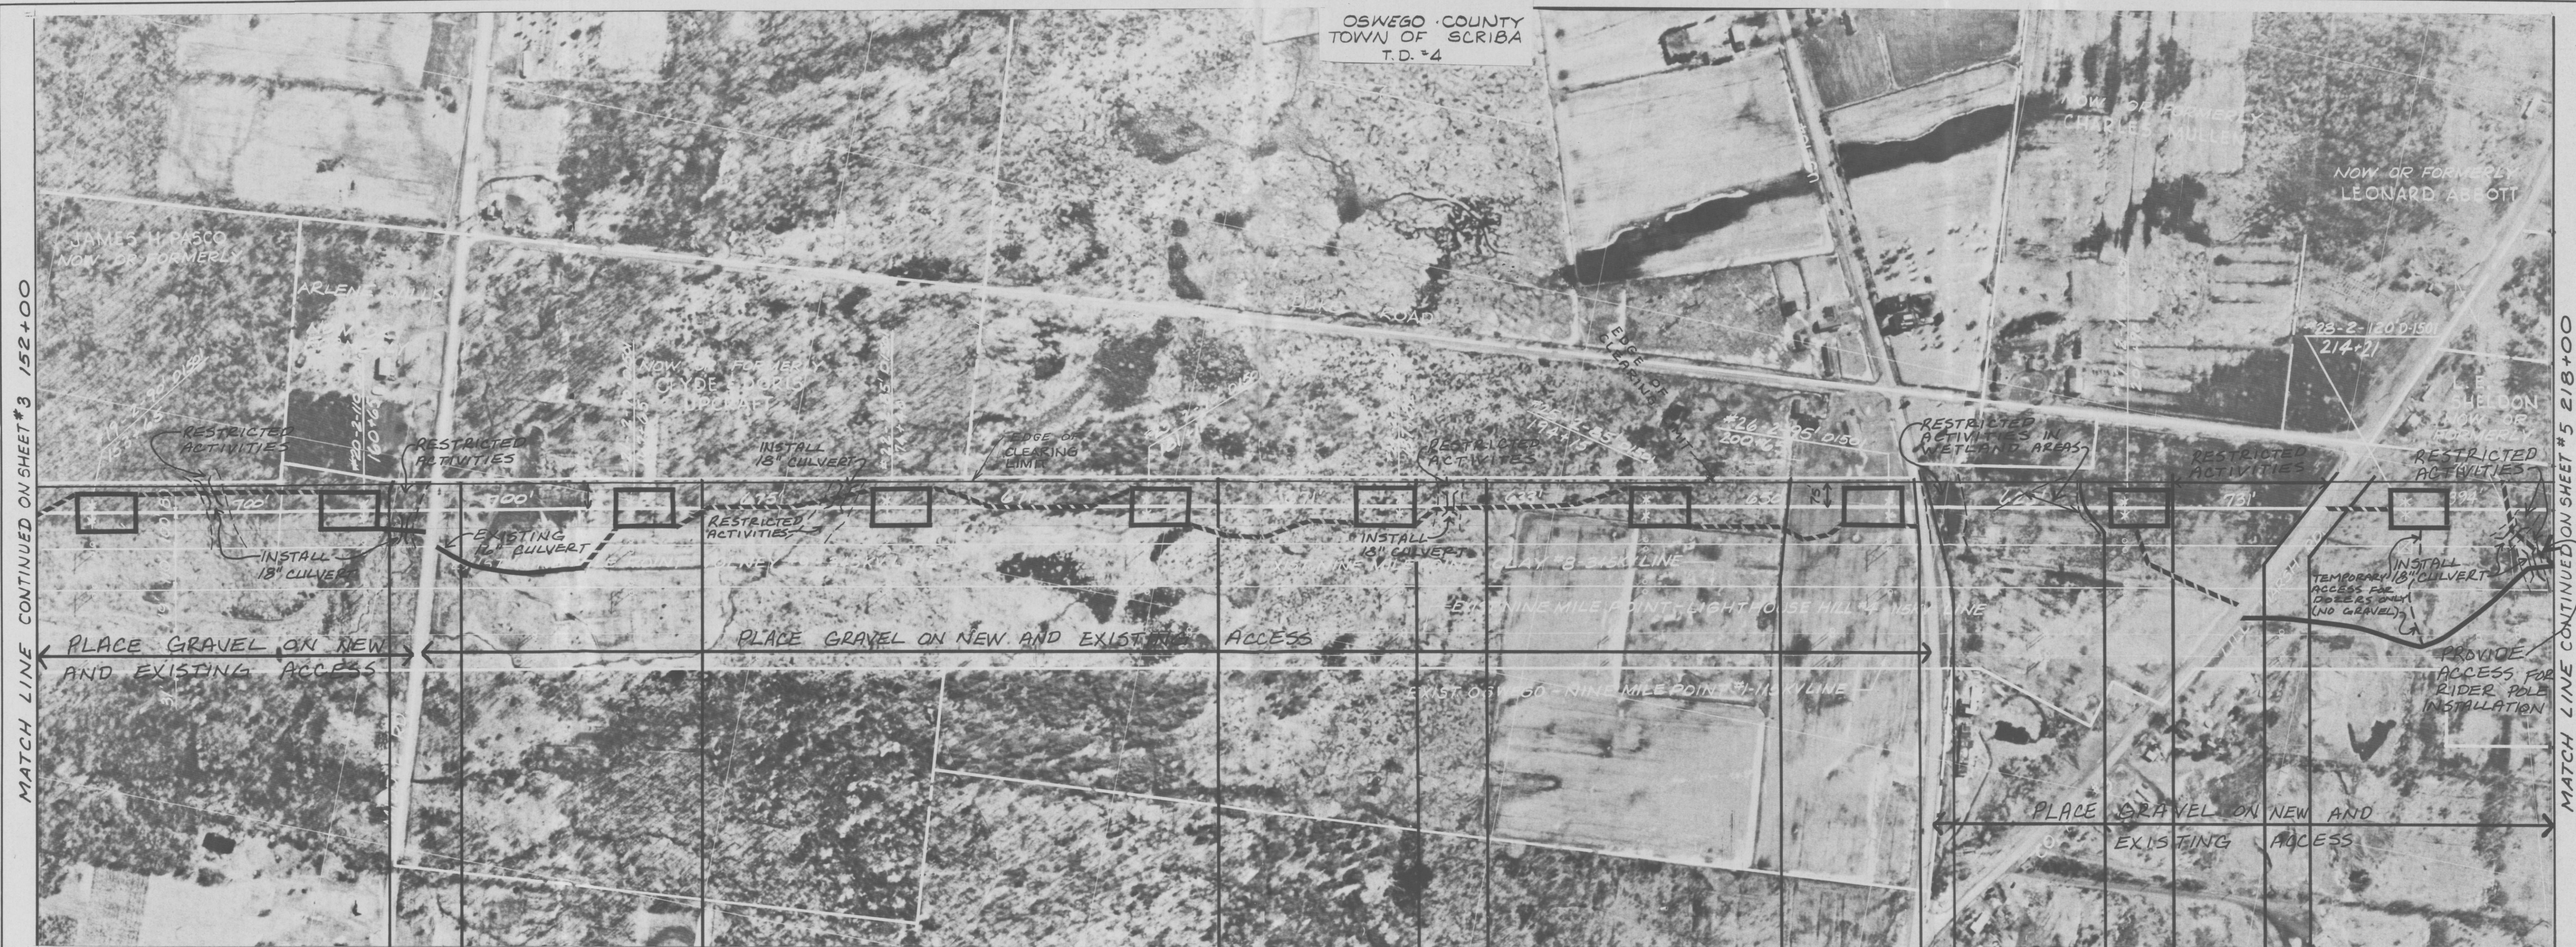

PROFILE

SCALES: HORZ. 1"=200'
VERT. 1"=40'

NOTE:
FOR ALL PROPERTY INFORMATION
SEE DRAWING NO. C-20112-C.

8403210157

E

RIGHT-OF-WAY APPROVED

John P. Miller 2-2-02

345KV-34-60~				SINGLE CIRCUIT			
B.T. 12/12/03		DATE 8-29-03		SCALE		HORIZ. 1"=200'	
1		FIRST ISSUE		DATE 8-29-03		VERT. 1"=40'	
1		ADDED AREA #34A		DATE 8-29-03		INDEX 6.2-S18-M5	
NO.		DATE		BY		NO.	
1		8-29-03		J.P. Miller		C-39195-C	