
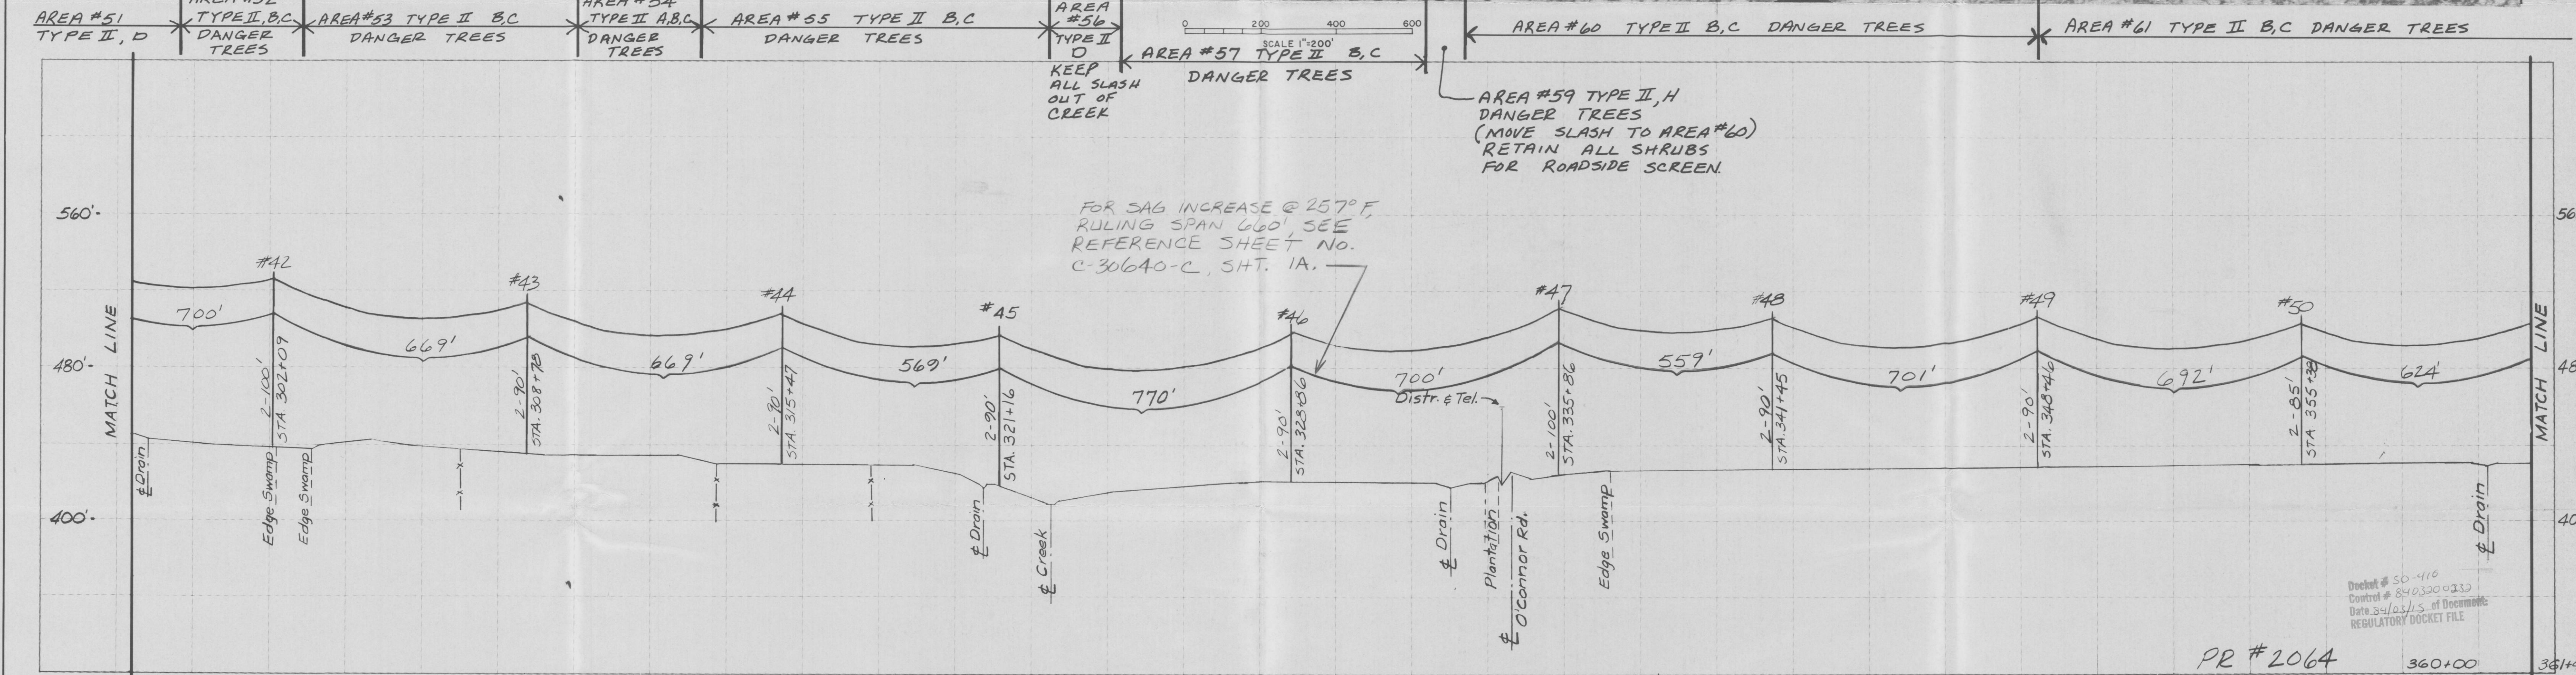


OSWEGO COUNTY
TOWN OF SCRIBA
T.D.#4

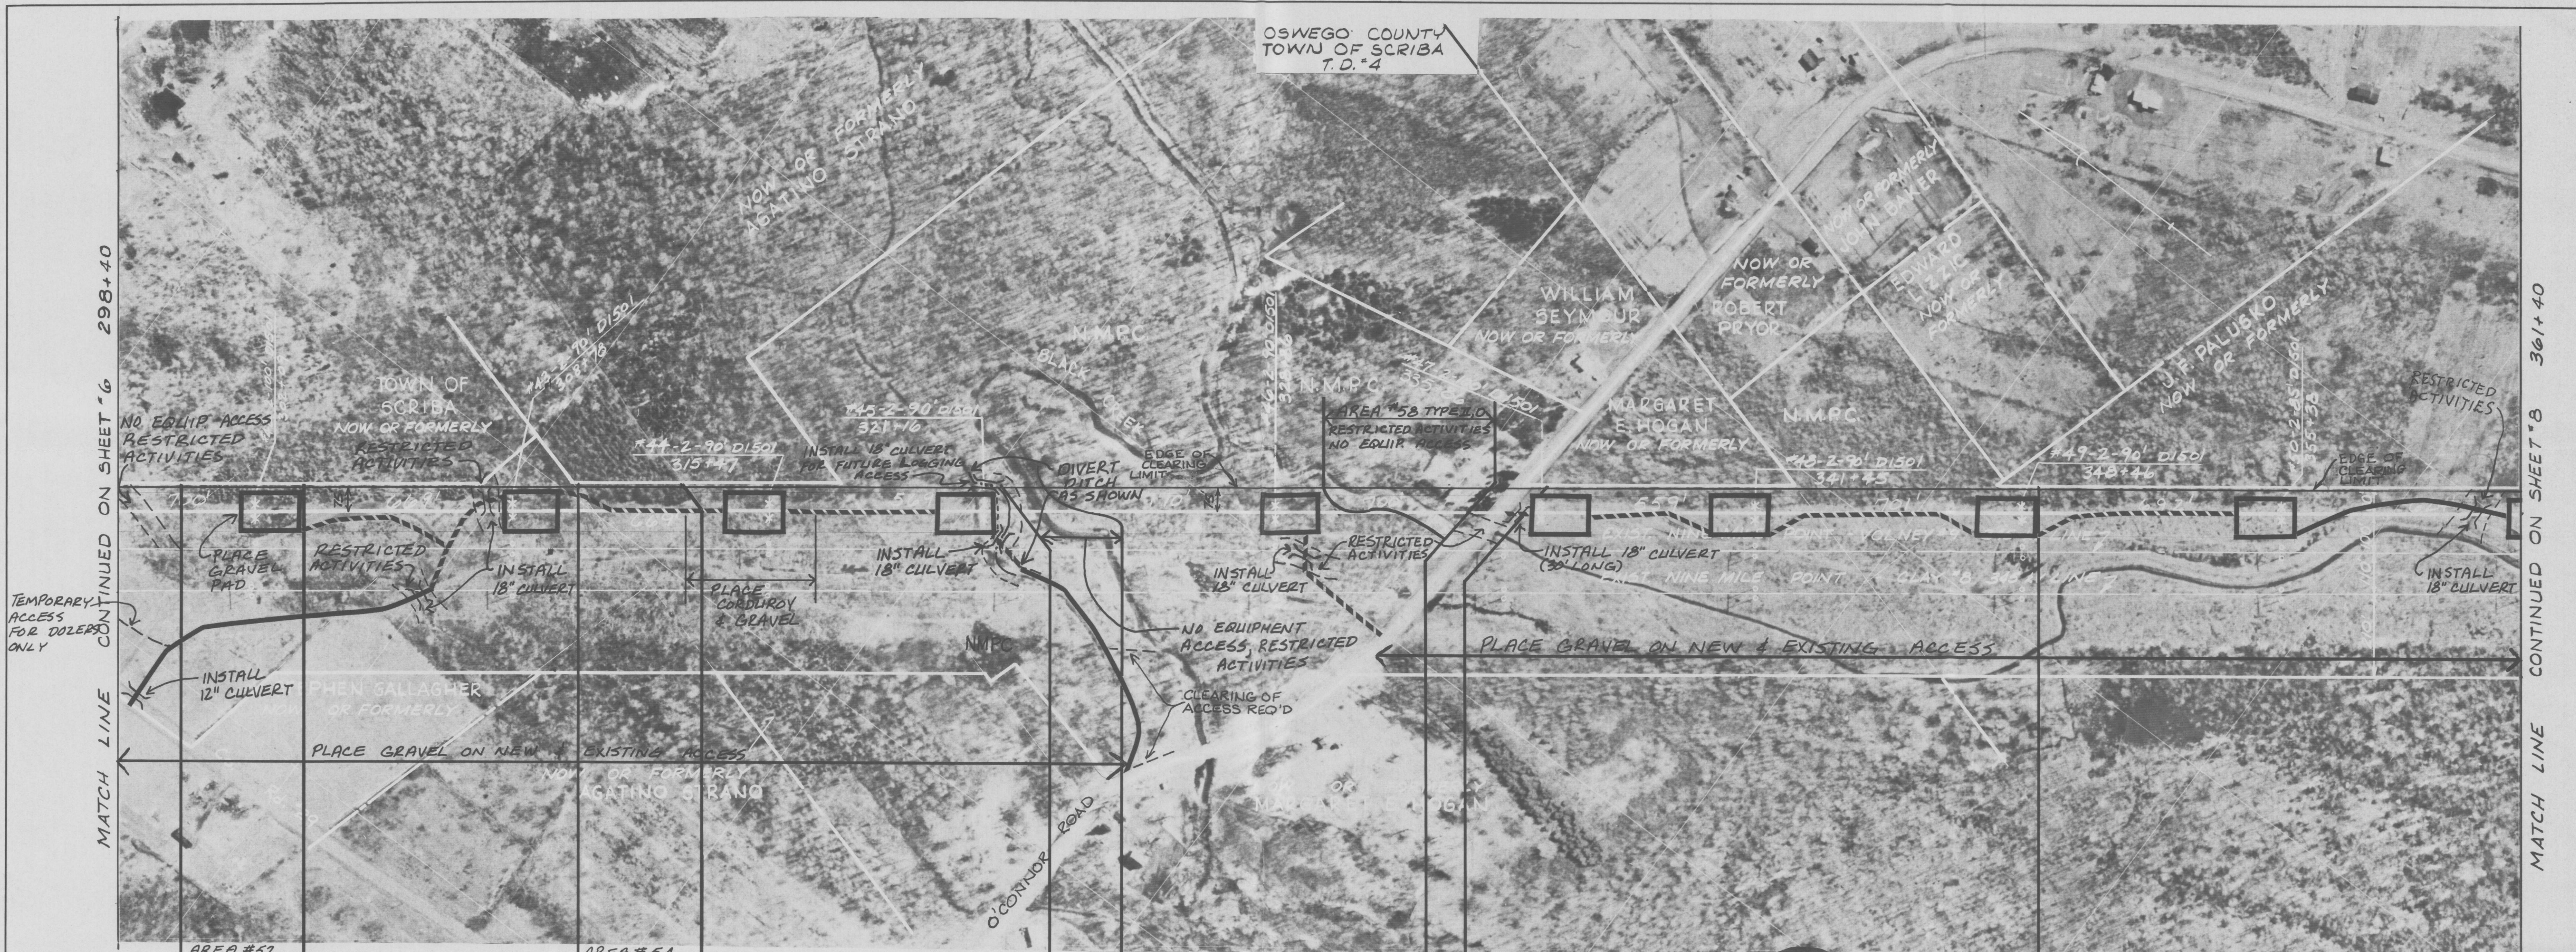

PROFILE

SCALE: HORIZ. 1"=200'
VERT. 1"=40'

NOTE:
FOR ALL PROPERTY INFORMATION
SEE DRAWING NO. C-20112-C.

TI
APERTURE
CARD

8403210164

RIGHT-OF-WAY APPROVED *John P. Miller 7-2-83*

1 10/14/83 JWB				FIRST ISSUE				B.T. 12			
NO. DATE BY				DESCRIPTION OF REVISION				CK. APP.			

NIAGARA MOHAWK	
NIAGARA MOHAWK POWER CORPORATION SYRACUSE, N.Y.	
NINE MILE TRANSMISSION COMPLEX 345KV	
SCRIBA - VOLNEY #21	
MOAIC	
345KV-3#-60N	SINGLE CIRCUIT
B.Thorpe DES. M TR M CK. DATE 8-29-83	HORIZ. 1"=200'
DATE 8-29-83	VERT. 1"=40'
INDEX 6.2-S18-M5	
NO. C-39195-C	