
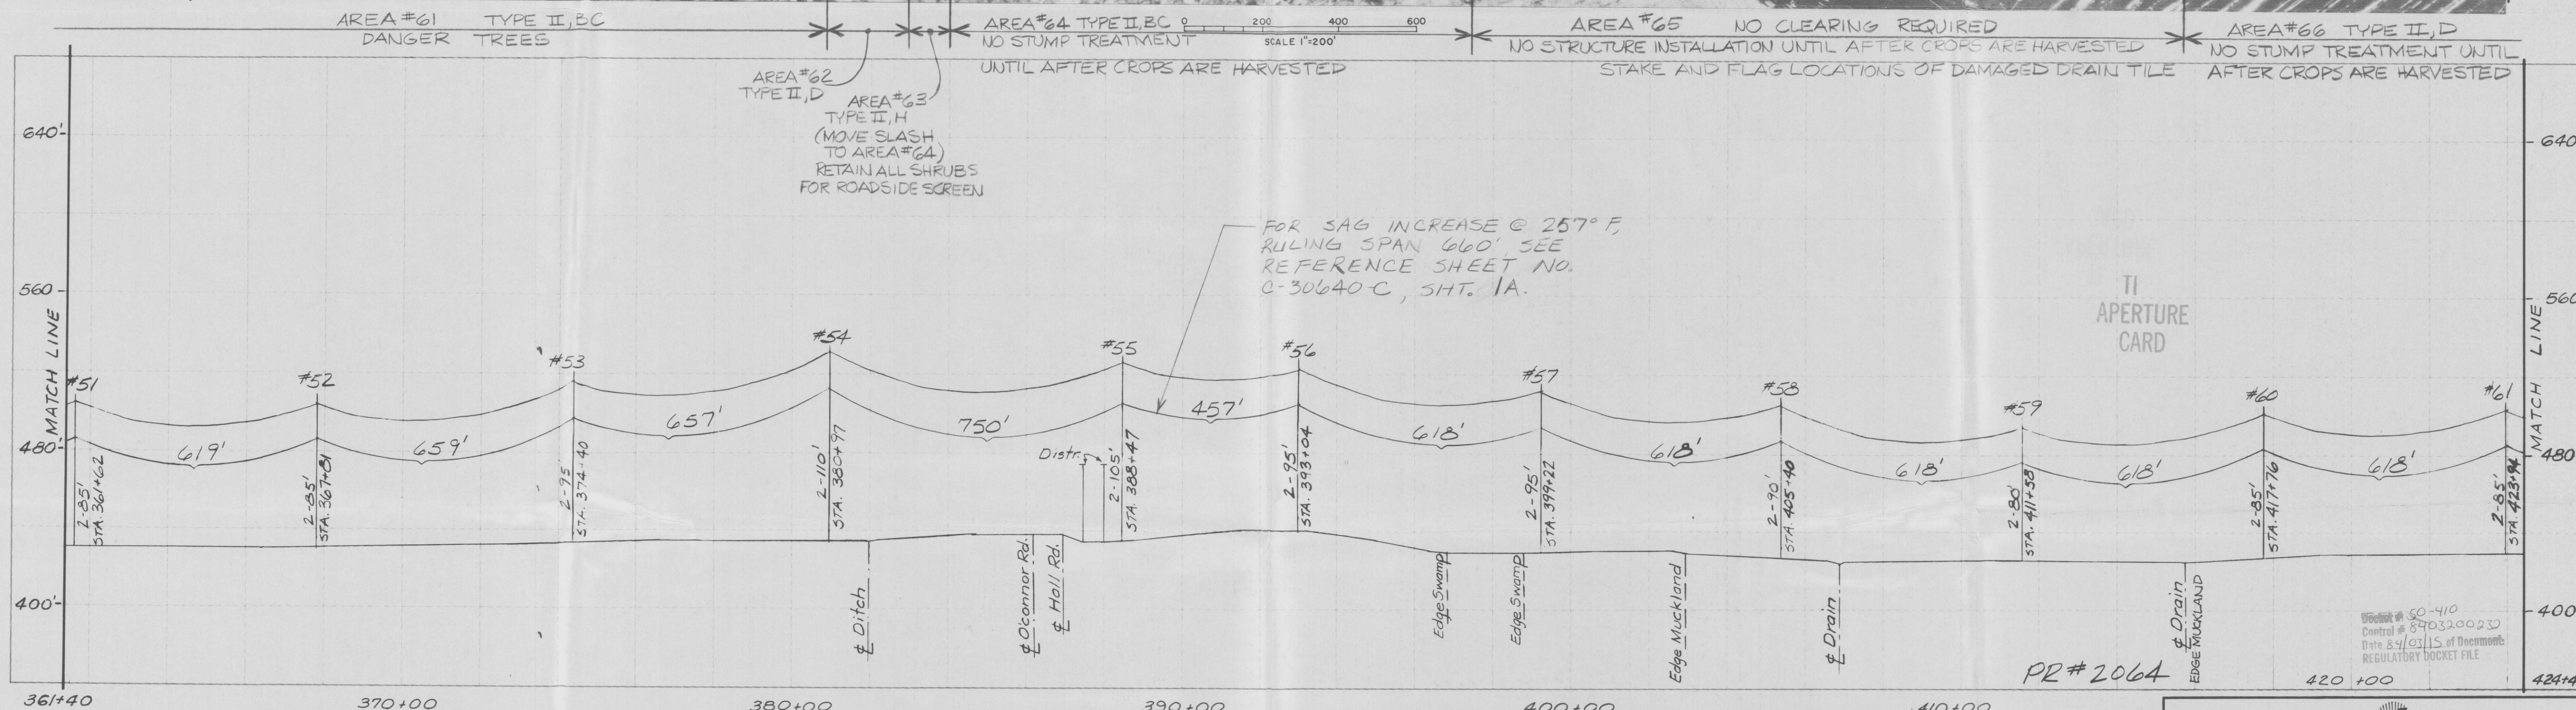


MATCH LINE CONTINUED ON SHEET #7 361+40

MATCH LINE CONTINUED ON SHEET #9 424+40

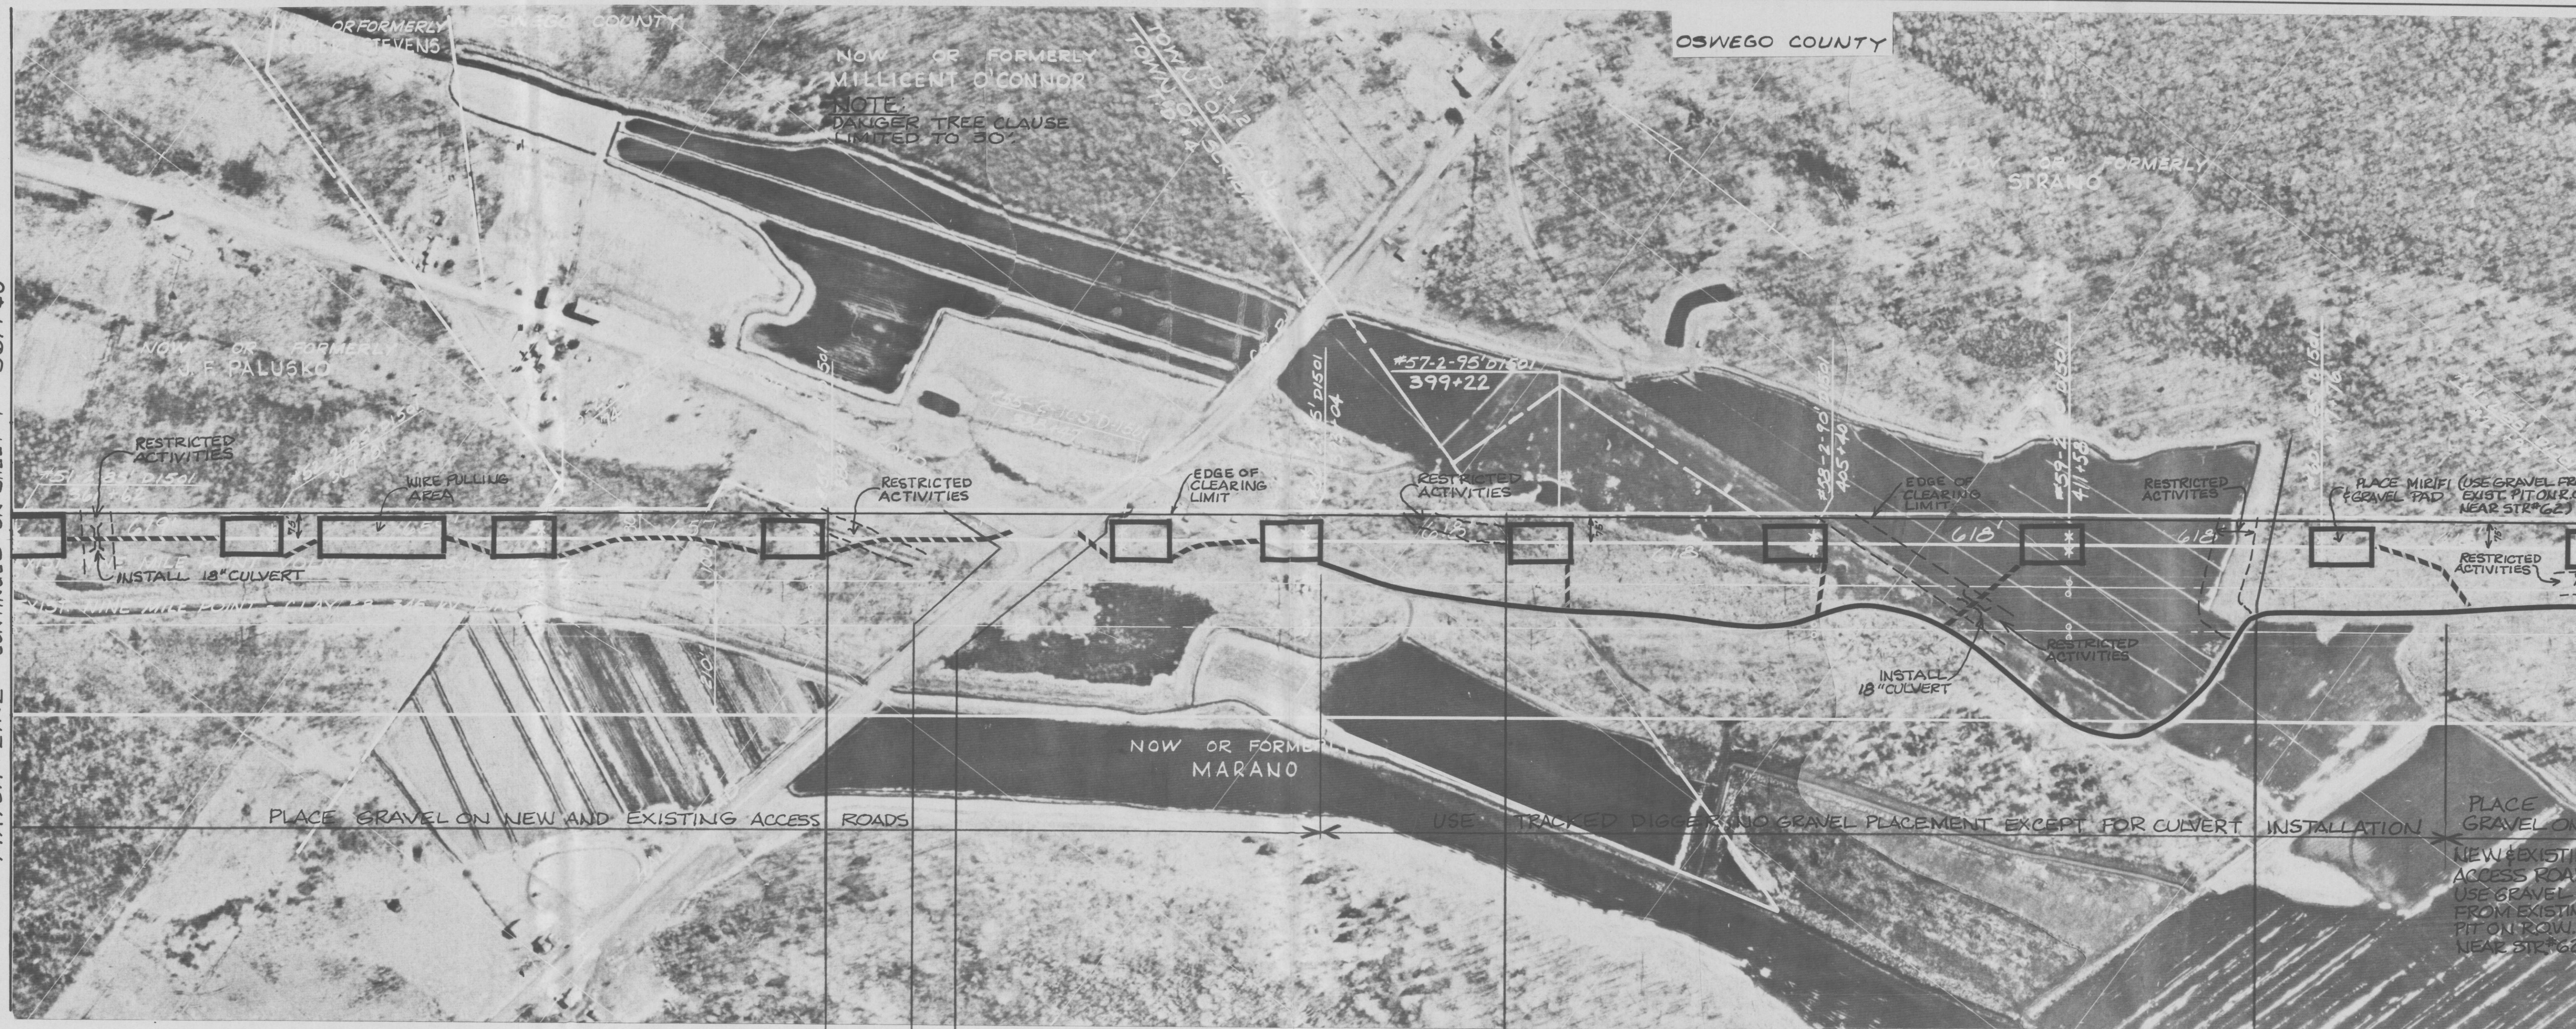

PROFILE
SCALES: HORZ. 1"=200'
VERT. 1"=40'

NOTE:
FOR ALL PROPERTY INFORMATION
SEE DRAWING NO. C-2012-C.

8403210166

E

RIGHT-OF-WAY APPROVED

John R. Wilkins 9-2-83

| NO. | DATE | BY | DESCRIPTION OF REVISION | CK. | APP. |
|-----|----------|----|-------------------------|------|--------------------------|
| 1 | 12-14-83 | WB | FIRST ISSUE | B.T. | APP. Thomas J. O'Connell |

| | |
|--|-------------------------------|
| NIAGARA MOHAWK | |
| NIAGARA MOHAWK POWER CORPORATION SYRACUSE, N.Y. | |
| NINE MILE TRANSMISSION COMPLEX 345KV SCRIBA - VOLNEY #21 MOAIC | |
| 345KV-3#-60~ SINGLE CIRCUIT | |
| B. Thorpe DES. DR. WB | DATE 8-29-83 SCALE 1"=200' |
| APP. D.P. [Signature] | INDEX 6.2-S18-M5 |
| APP. Thomas J. O'Connell | NO. C-39195-C |

SHEET 8 OF 10