


MATCH LINE CONTINUED ON SHEET #8 424+40

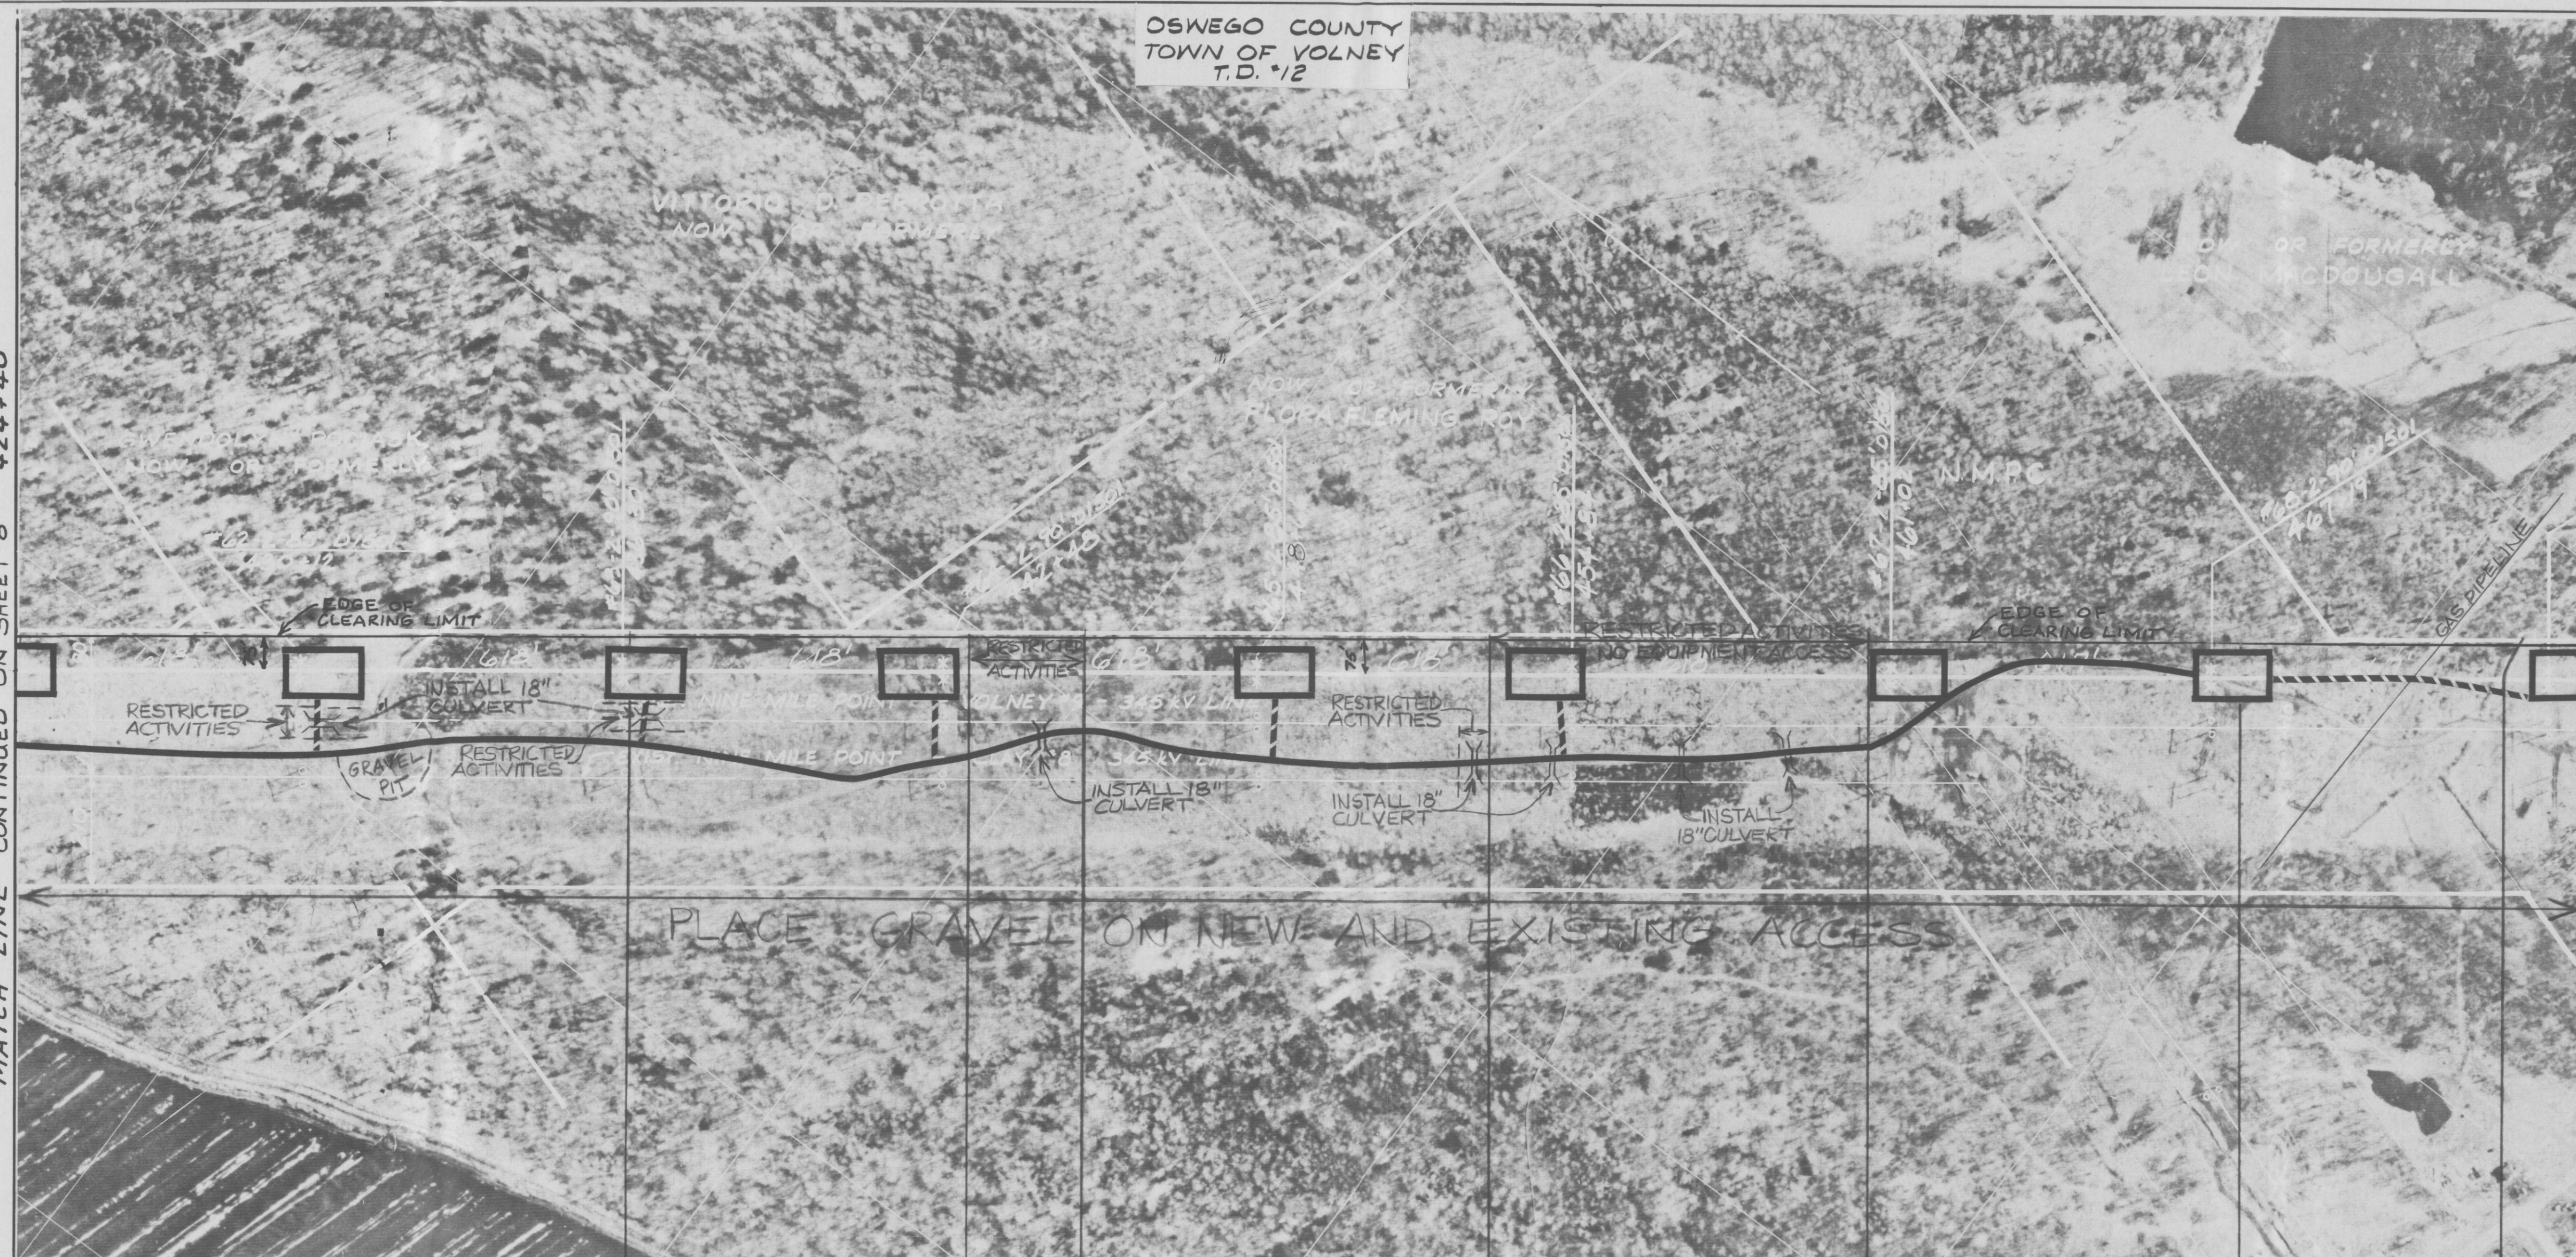


MATCH LINE CONTINUED ON SHEET #10 474+40

#69-2-100' D1501
473+86

AREA #66 TYPE II, D
AREA #67 TYPE II, ABC DANGER TREES
AREA #68 TYPE II, D
AREA #69 TYPE II, ABC DANGER TREES
AREA #70 TYPE II, D
AREA #71 TYPE II, BC DANGER TREE
AREA #72 TYPE II, BC DANGER TREES
AREA #73 TYPE II, D

SCALE 1"=200'

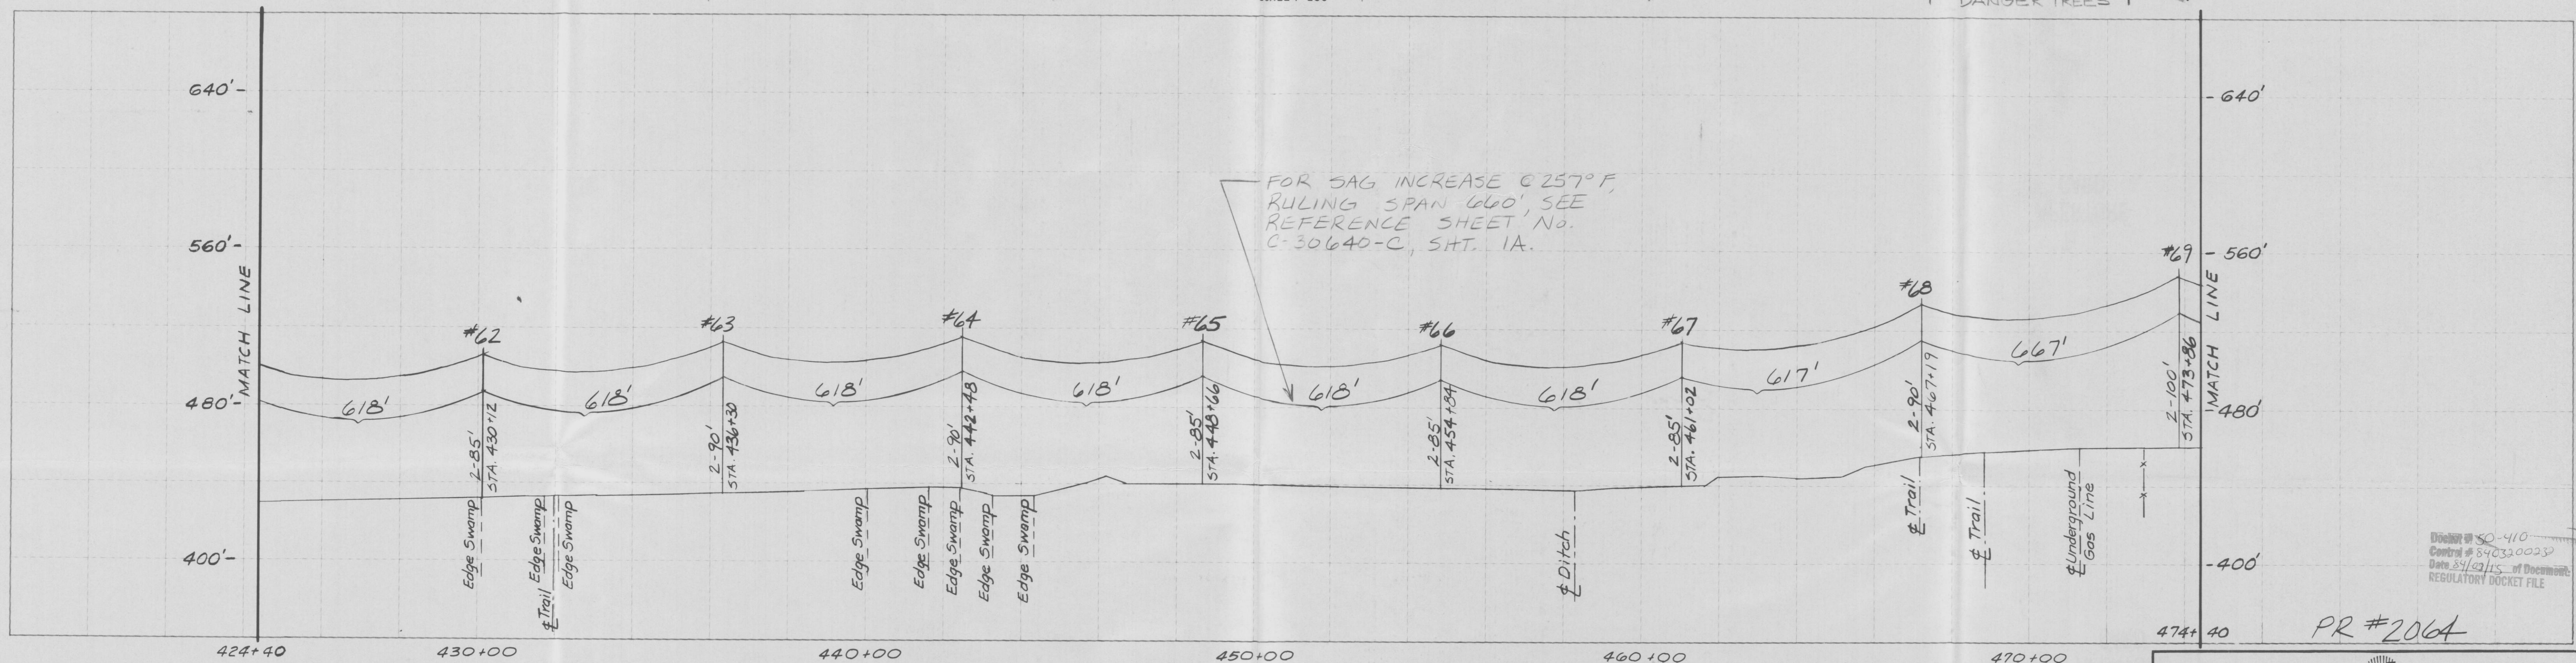

Drawn by SC-410
Control # 54032.0023
Date 8/12/15 of Document
REGULATORY DOCKET FILE

PR #2064

PROFILE
Scales: HORZ. 1"=200'
VERT. 1"=40'

NOTE:
FOR ALL PROPERTY INFORMATION
SEE DRAWING NO. C-20112-C.

TI
APERTURE
CARD
E

8403210168

RIGHT-OF-WAY APPROVED John R. Wilkin 7-8-83

--	--	

NIAGARA MOHAWK POWER CORPORATION SYRACUSE, N.Y.	
NINE MILE TRANSMISSION COMPLEX 345KV	
SCRIBA - VOLNEY #21	
MOAIC	
345KV-3Ø-60V	SINGLE CIRCUIT
B. Thorne DES. DR. WB DATE 8-29-83 SCALE HORZ. 1"=200' VERT. 1"=40'	INDEX 6.2-S18-M5 C-39195-C