


SECTION X-X ALONG GRID LINE N 341,850
SCALE: 1" = 40' HOR., 5' VERT.

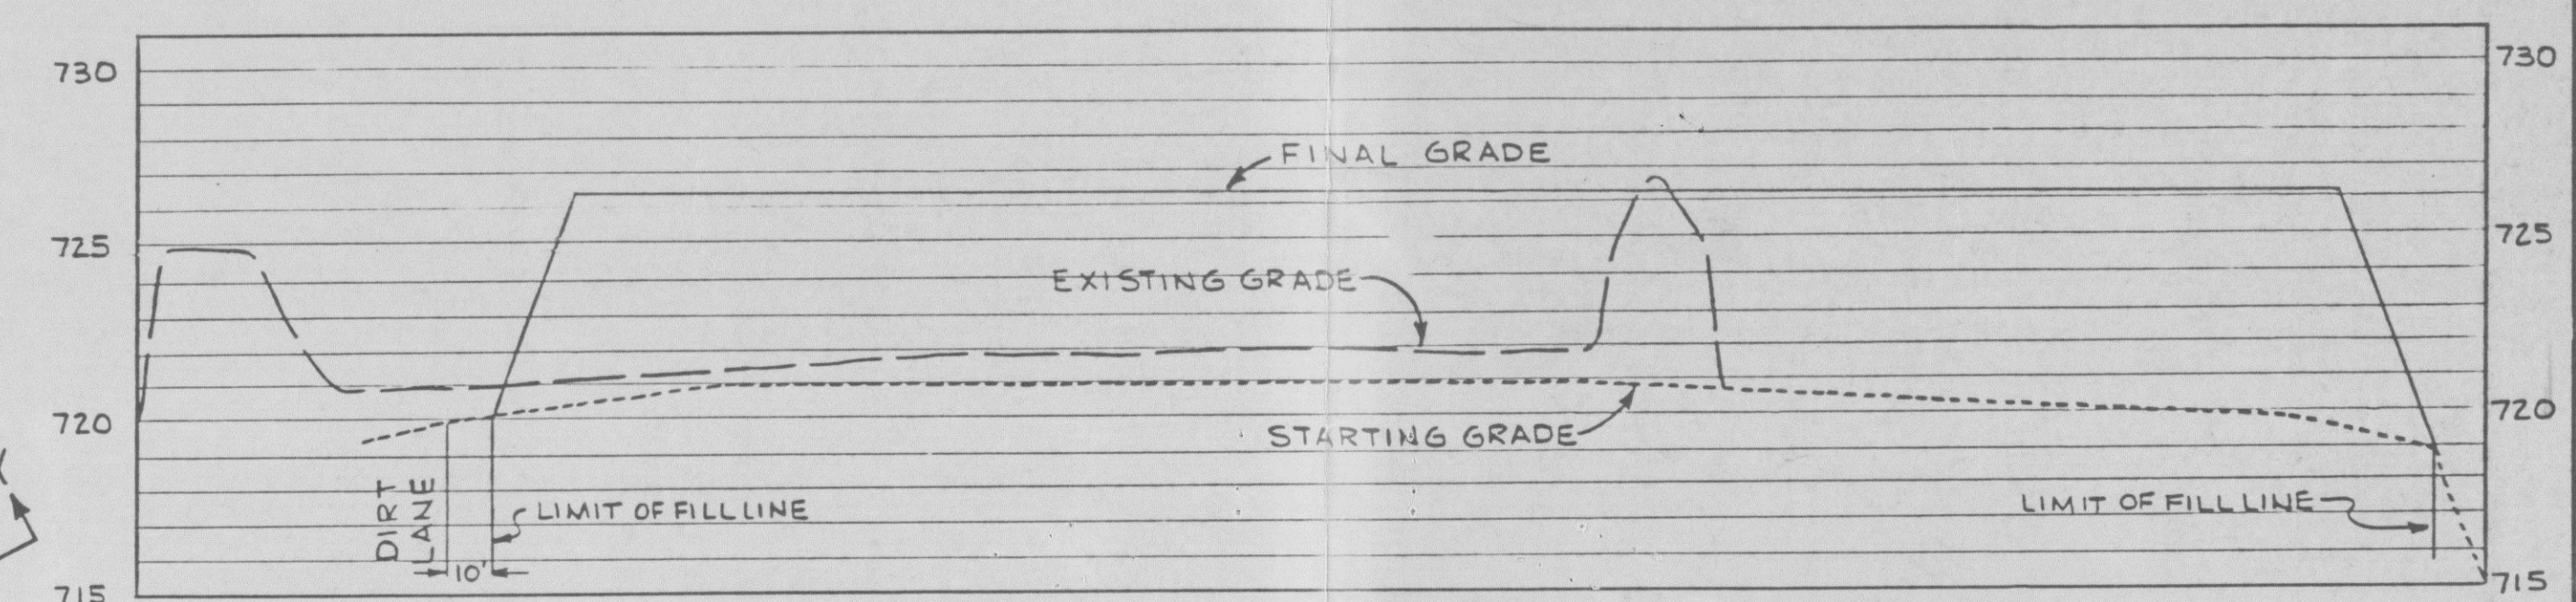

SECTION Y-Y ALONG GRID LINE E 2,439,450
SCALE: 1" = 40' HOR., 5' VERT.

AVAILABLE STORAGE = 24,202 ± CUBIC YARDS

REGULATORY DOCKET FILE COPY

Docket # 80-327
Control # 4606230038
Date 06-12-86 of Document
REGULATORY DOCKET FILE

MTI
APERTURE
CARD

Sealed
REGISTERED
ROBERT F. BURGESS
Ronald F. Burgess

| | | | |
|-----------------|--|---|--|
| ER- 741347 | | SUSQUEHANNA S.E.S. | |
| SCALE- 1" = 40' | | SOLID WASTE DISPOSAL SITE #3 | |
| DATE- | | ANNUAL TOPOGRAPHIC SURVEY | |
| DRAWN- JAC | | JUNE 1986 | |
| CHECKED- Wash | | SALEM TWP. LUZERNE CO., PA. | |
| SQUAD SUPV- LFB | | PENNSYLVANIA POWER & LIGHT COMPANY | |
| APPV'D- | | ALLENTOWN, PA. | |
| APPV'D- | | ENGINEER APPROVAL DATE PP&L DRAWING NO. C-1719 SHEET NO. REV. 0 | |
| D | | 205944 | |

8606230042