
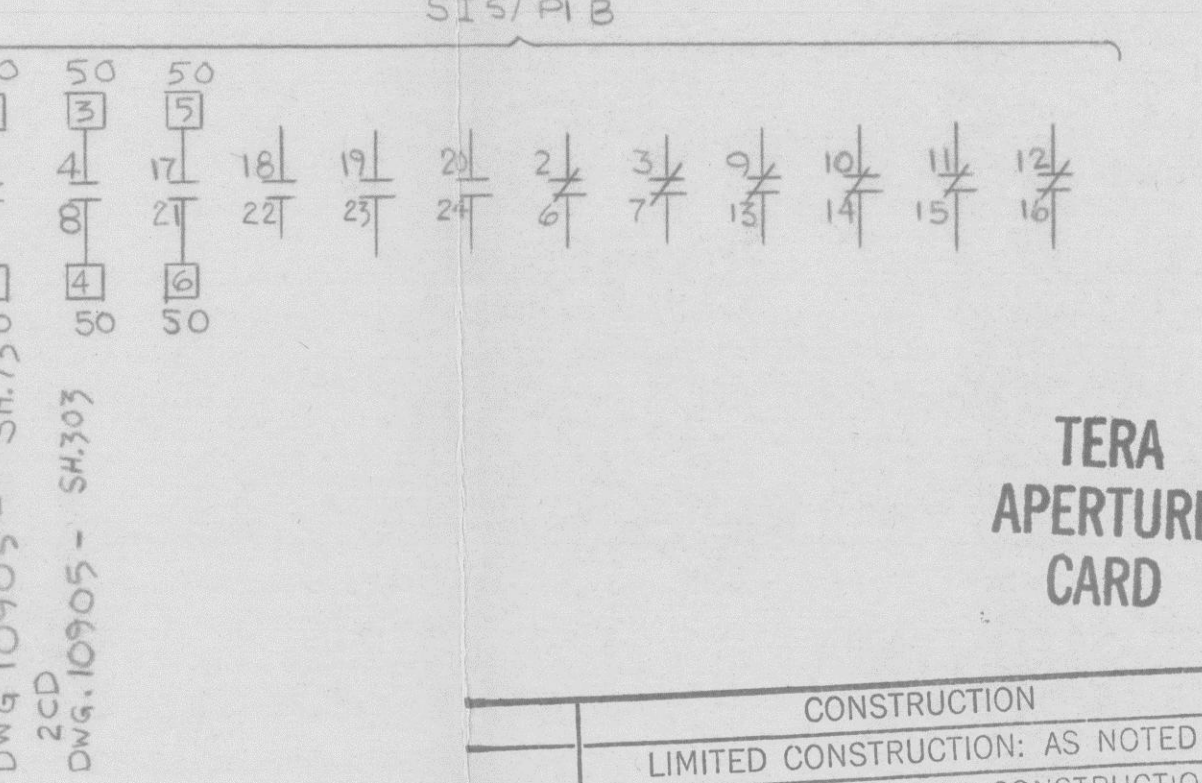
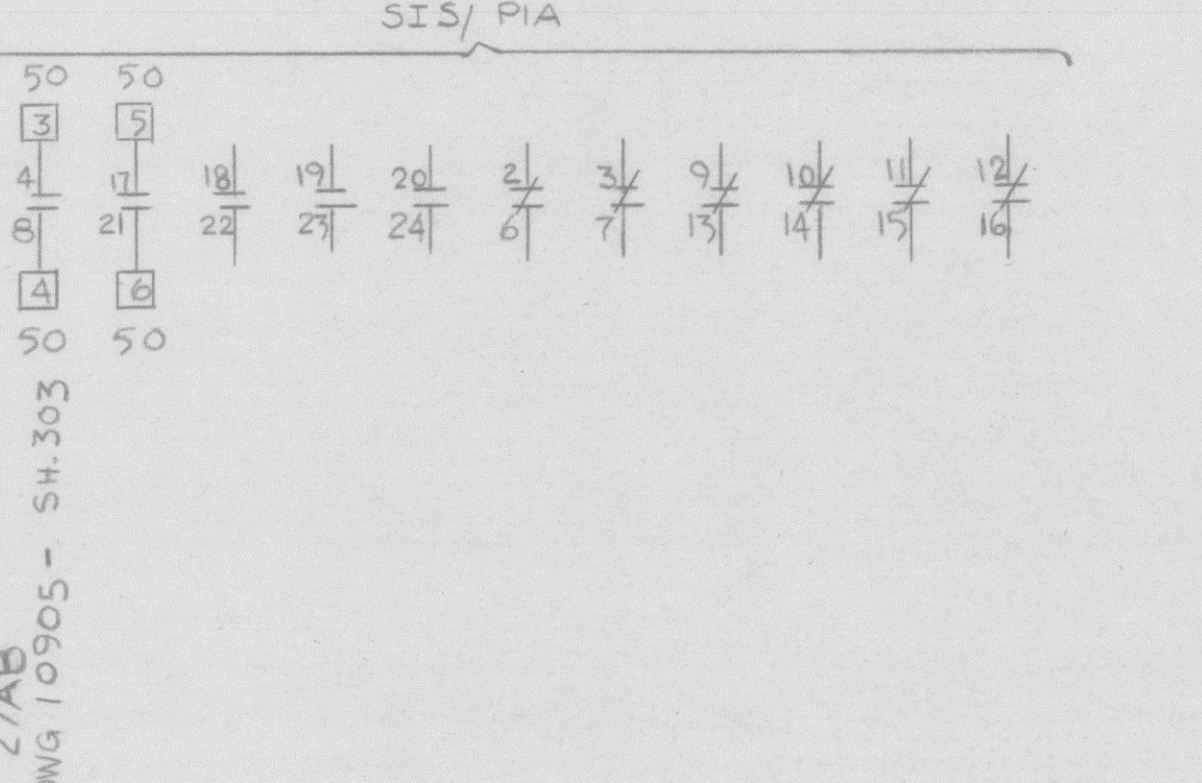
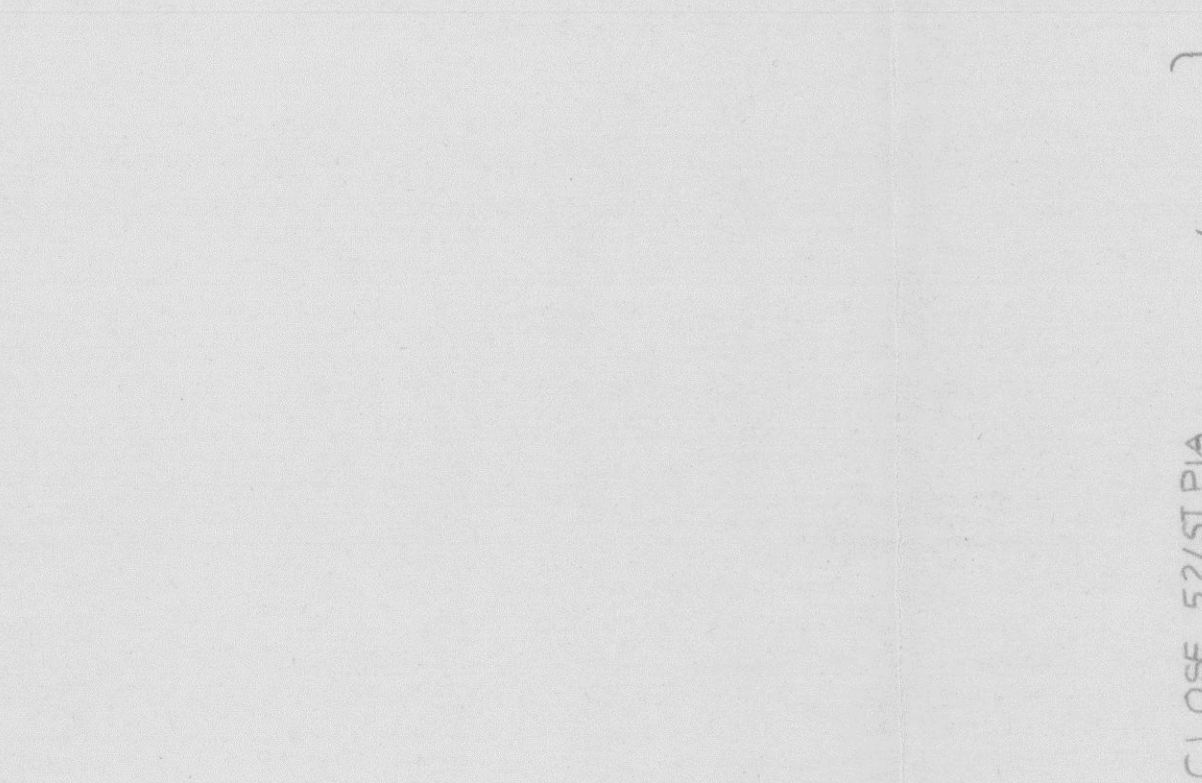
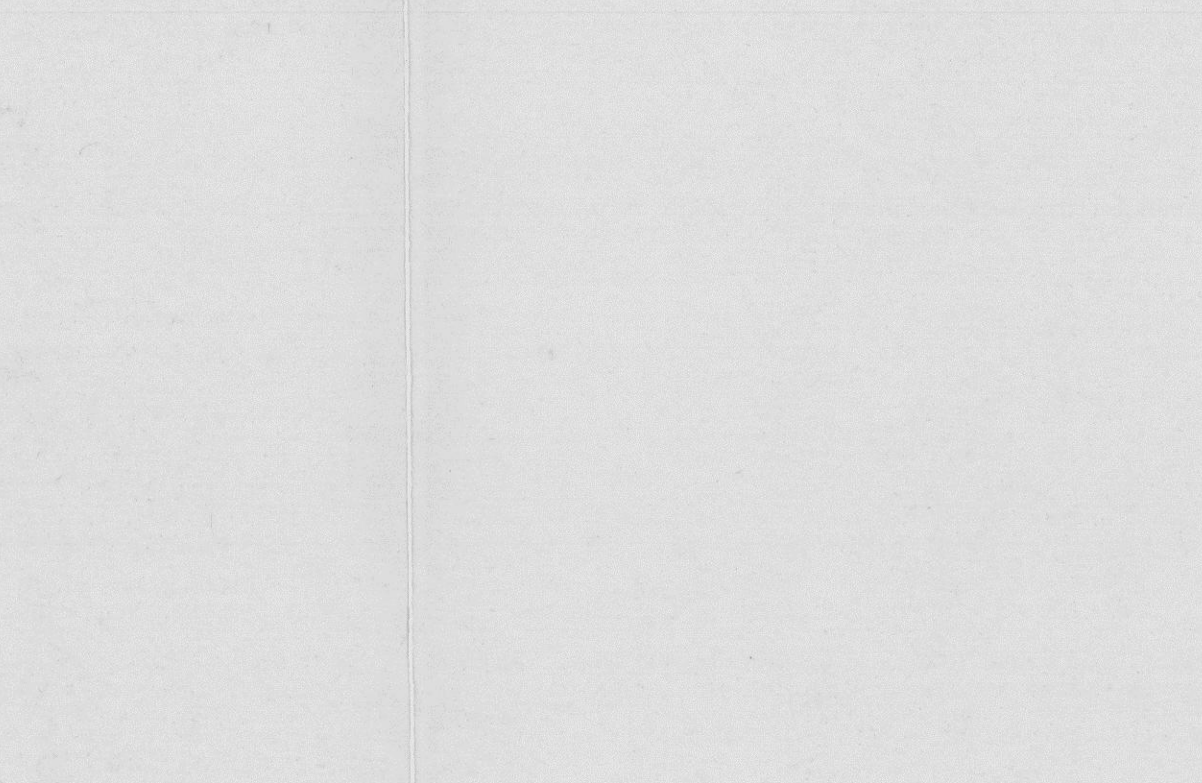
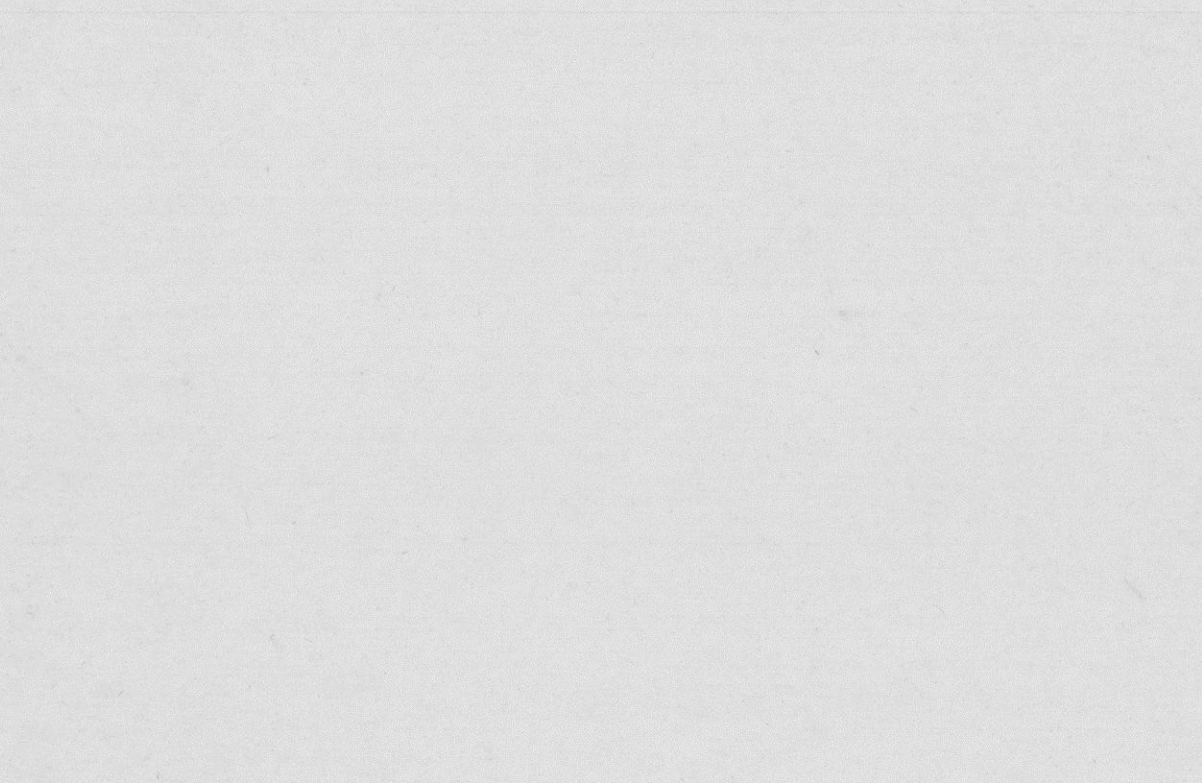
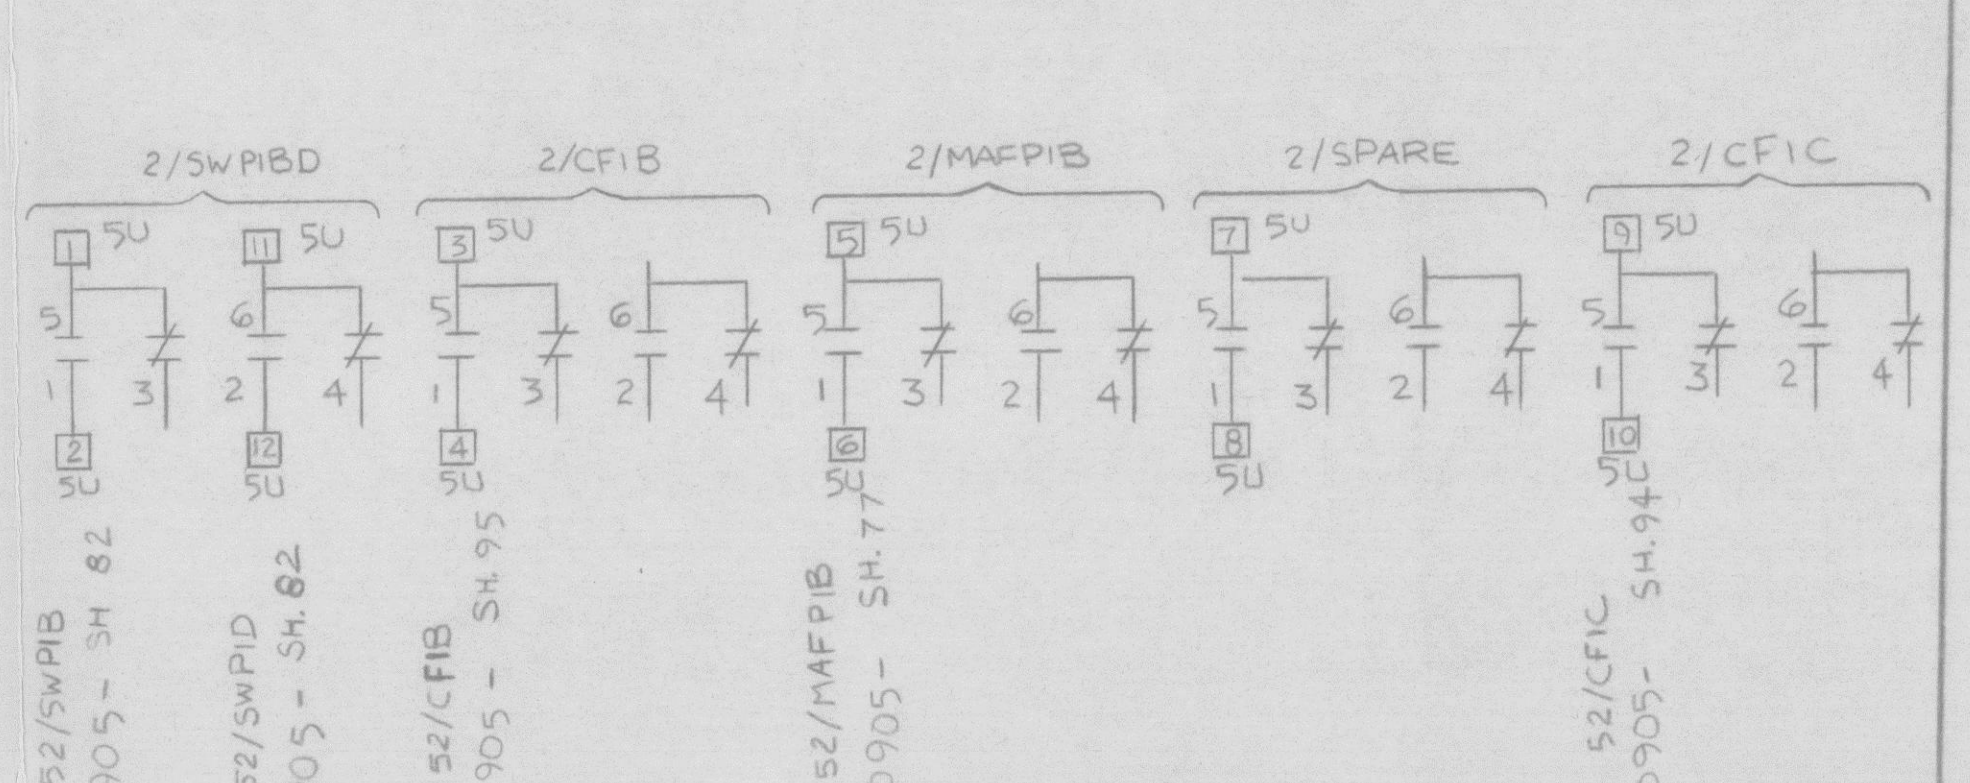
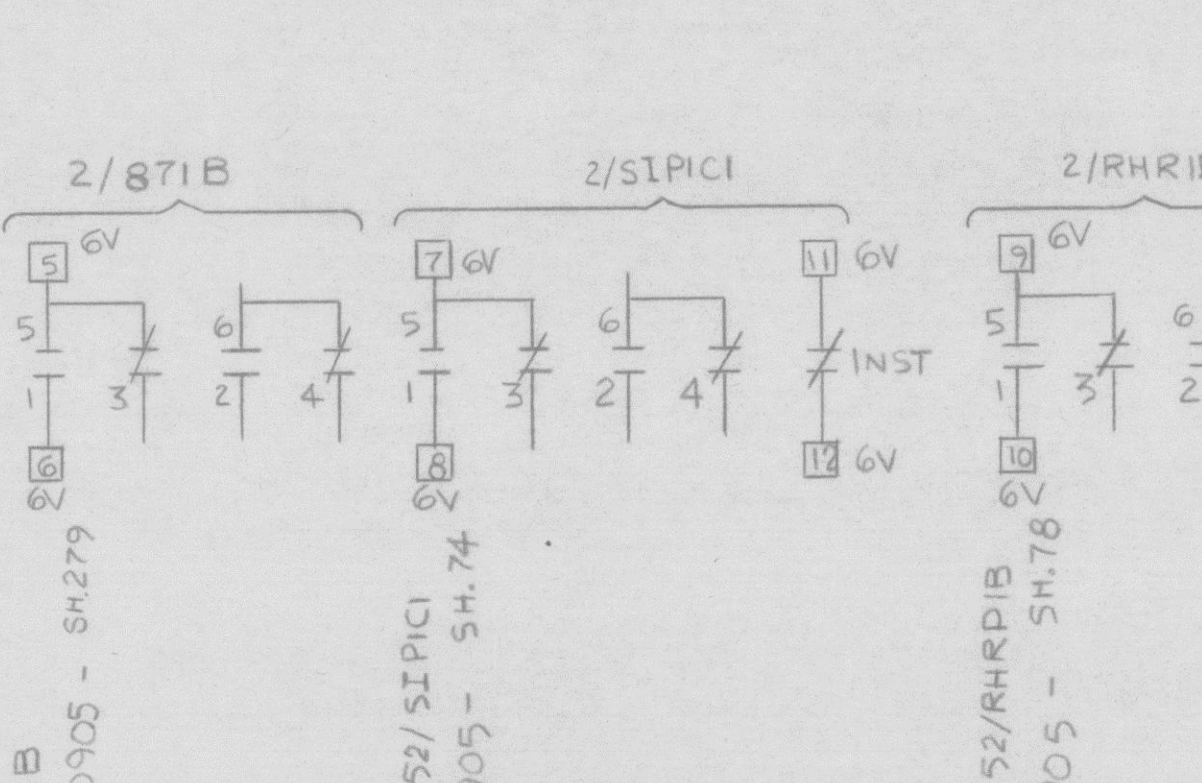
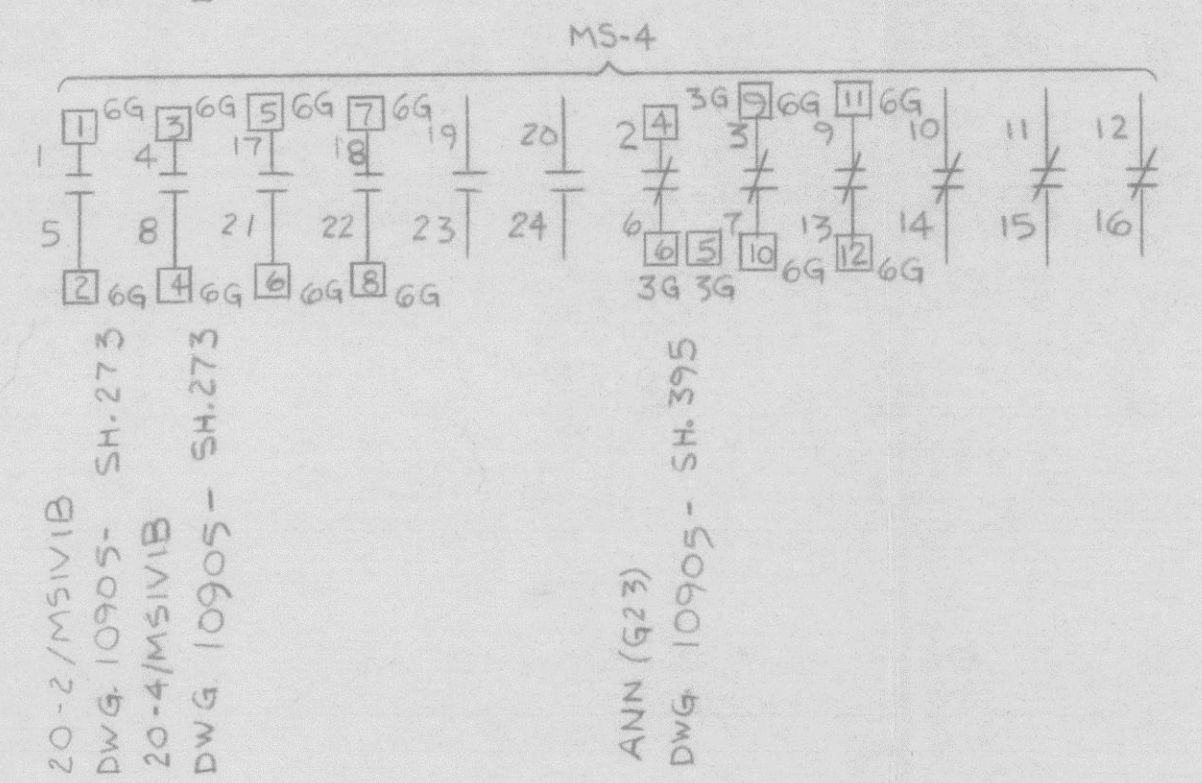
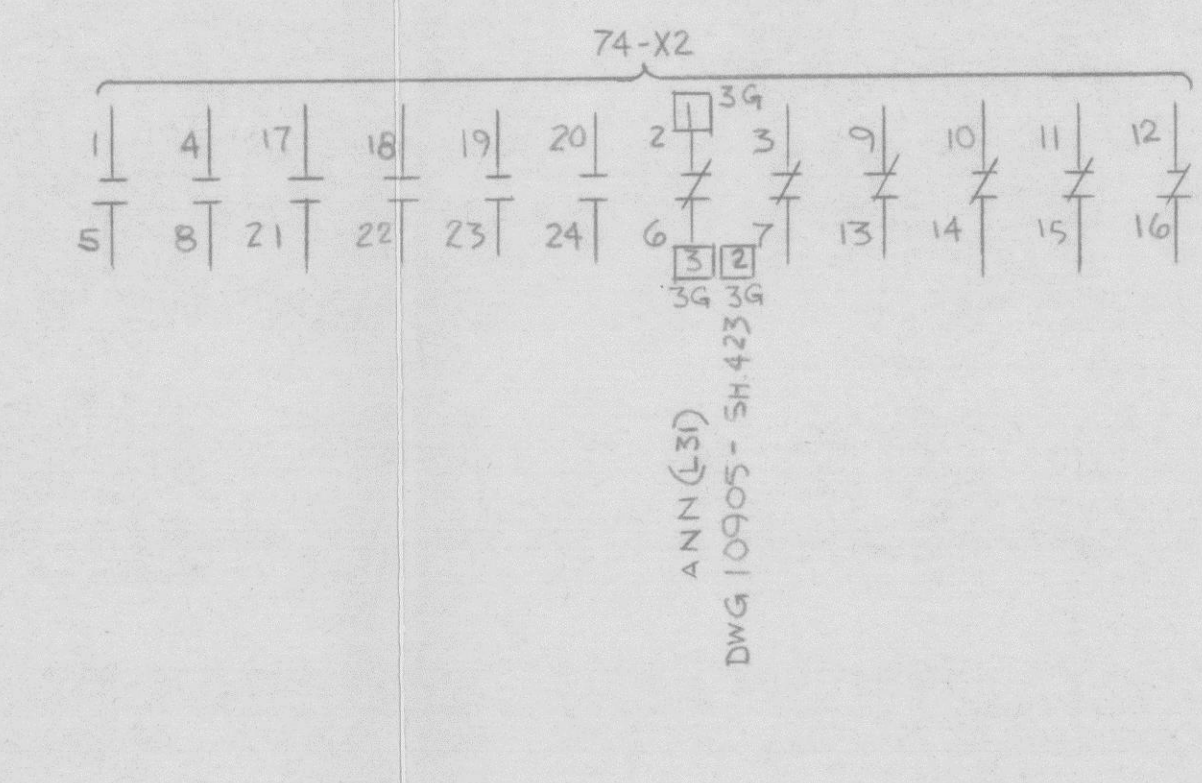
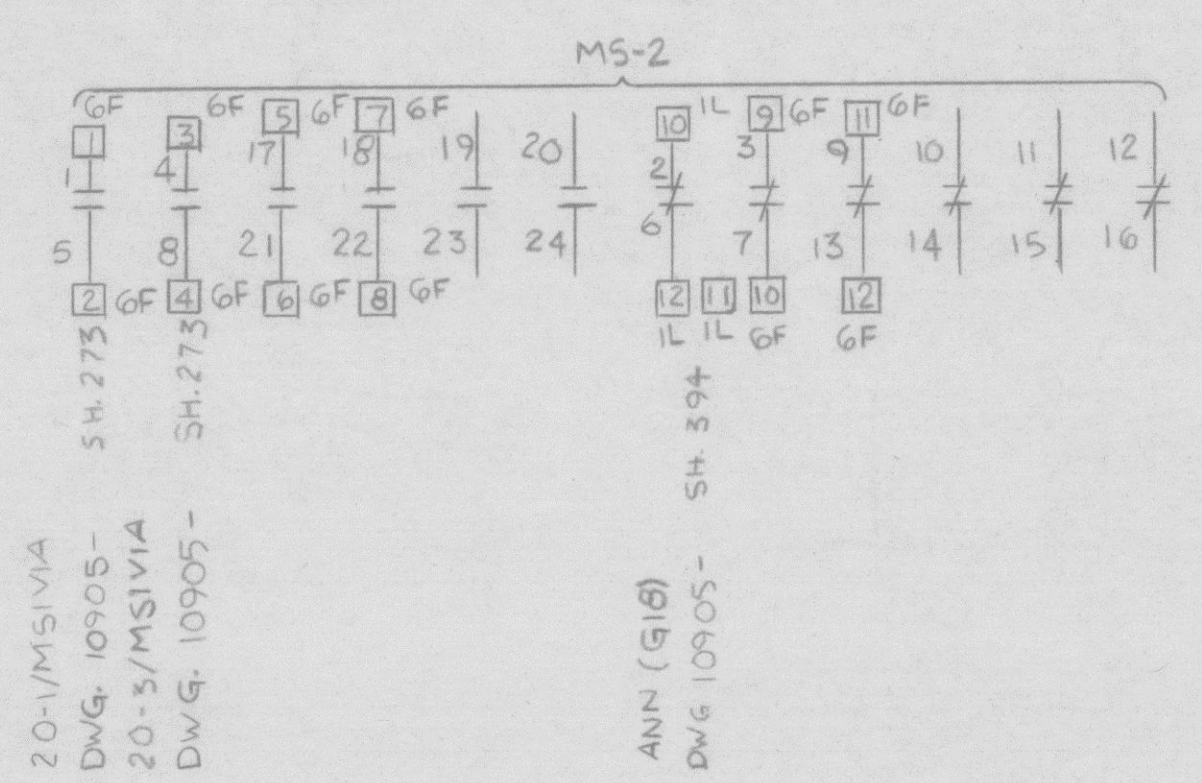
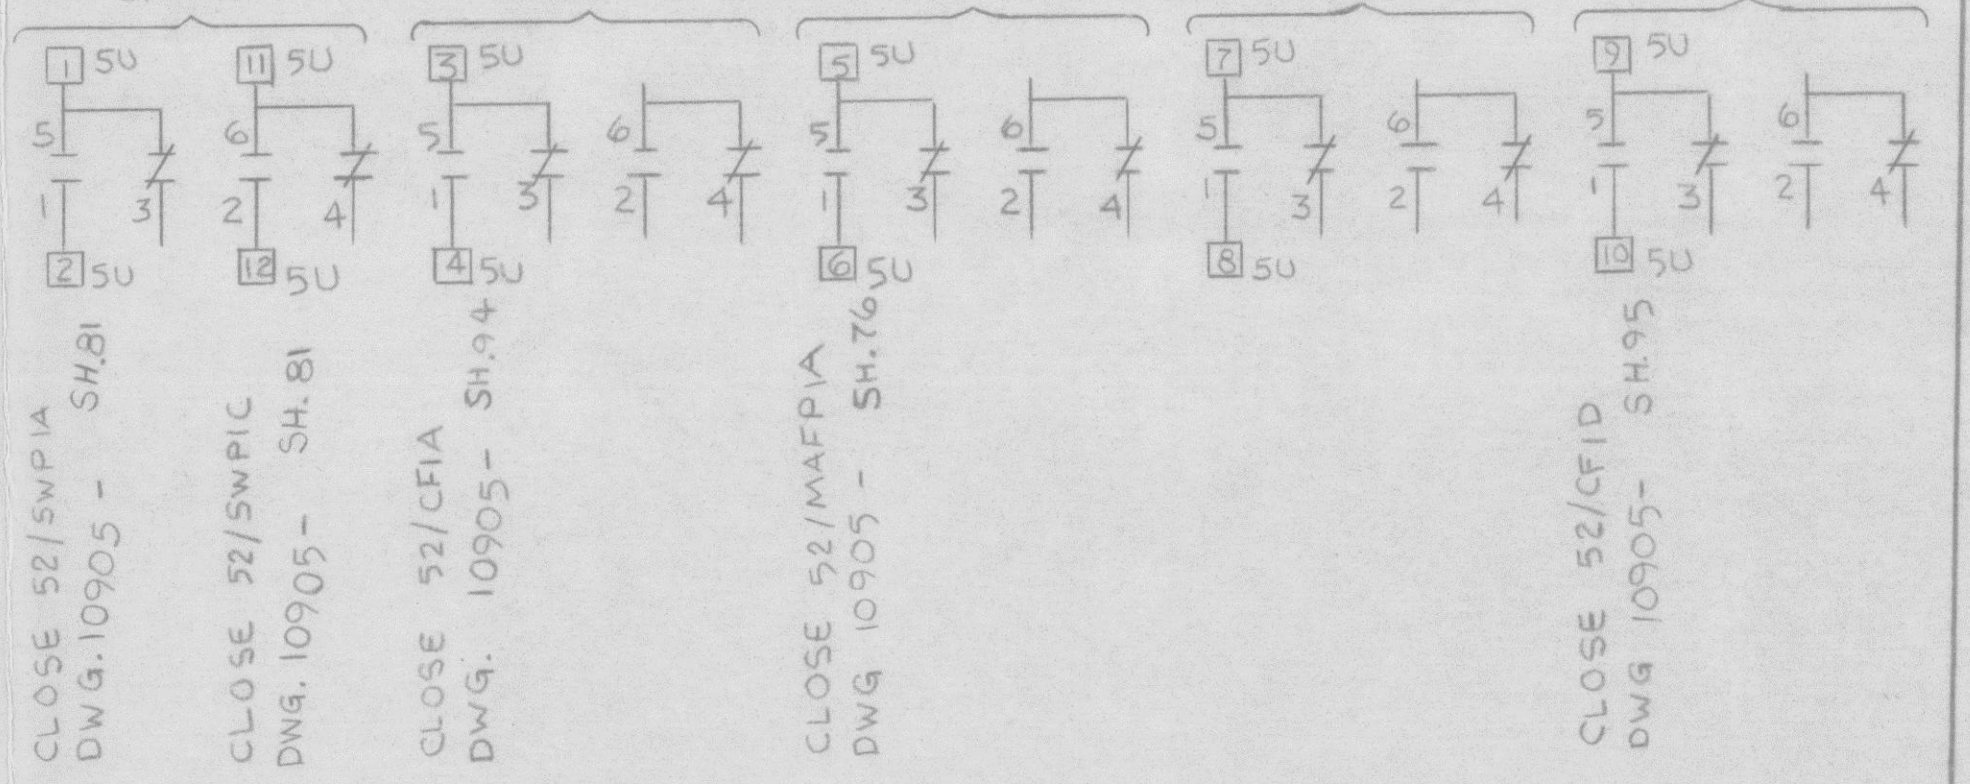
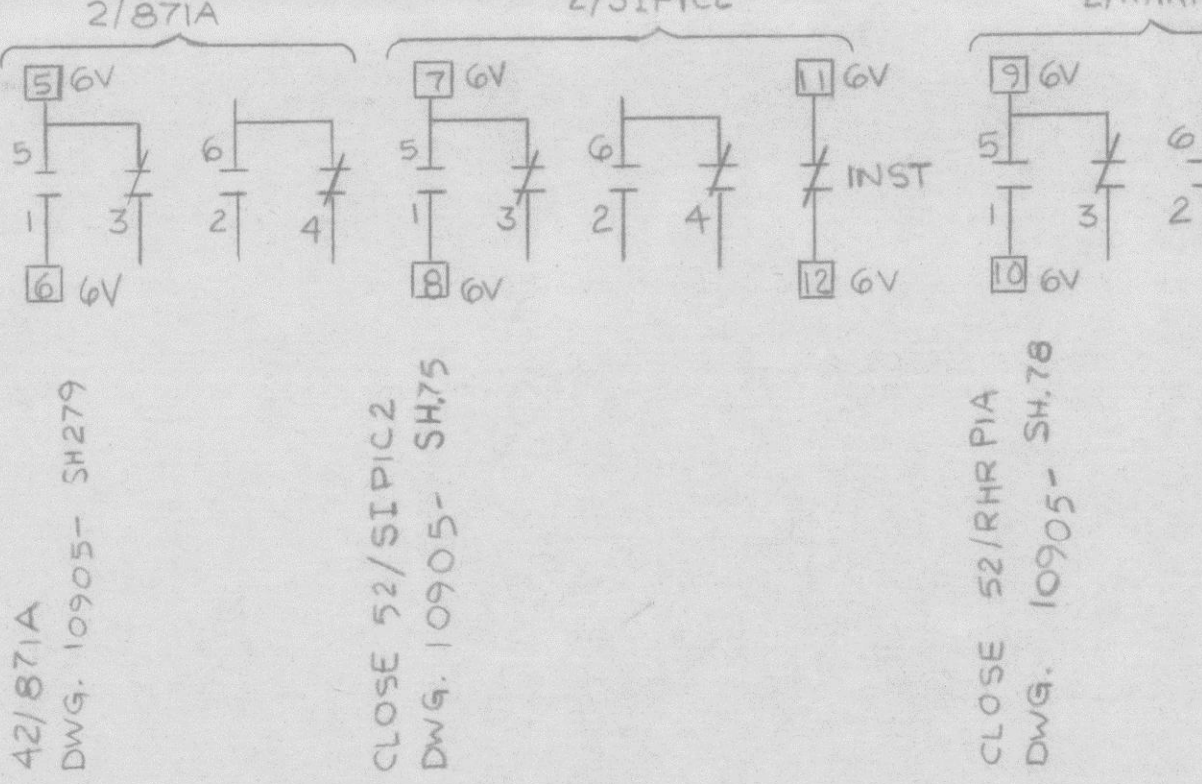
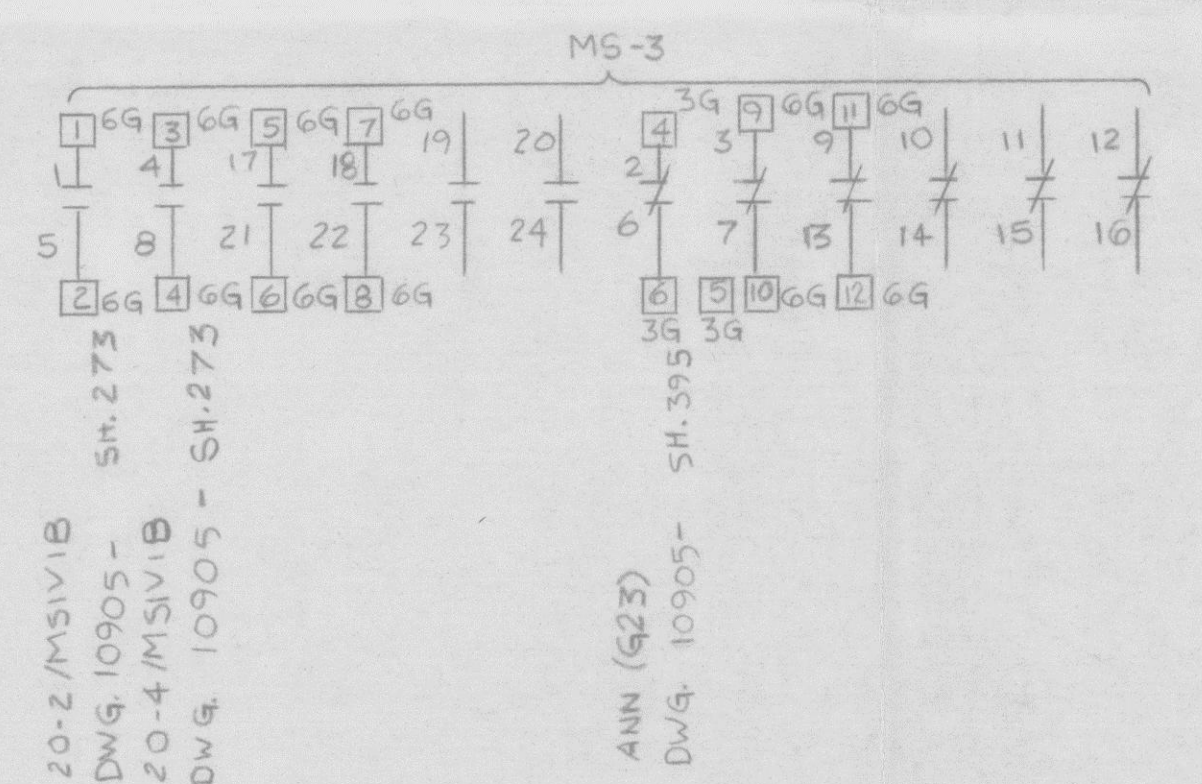
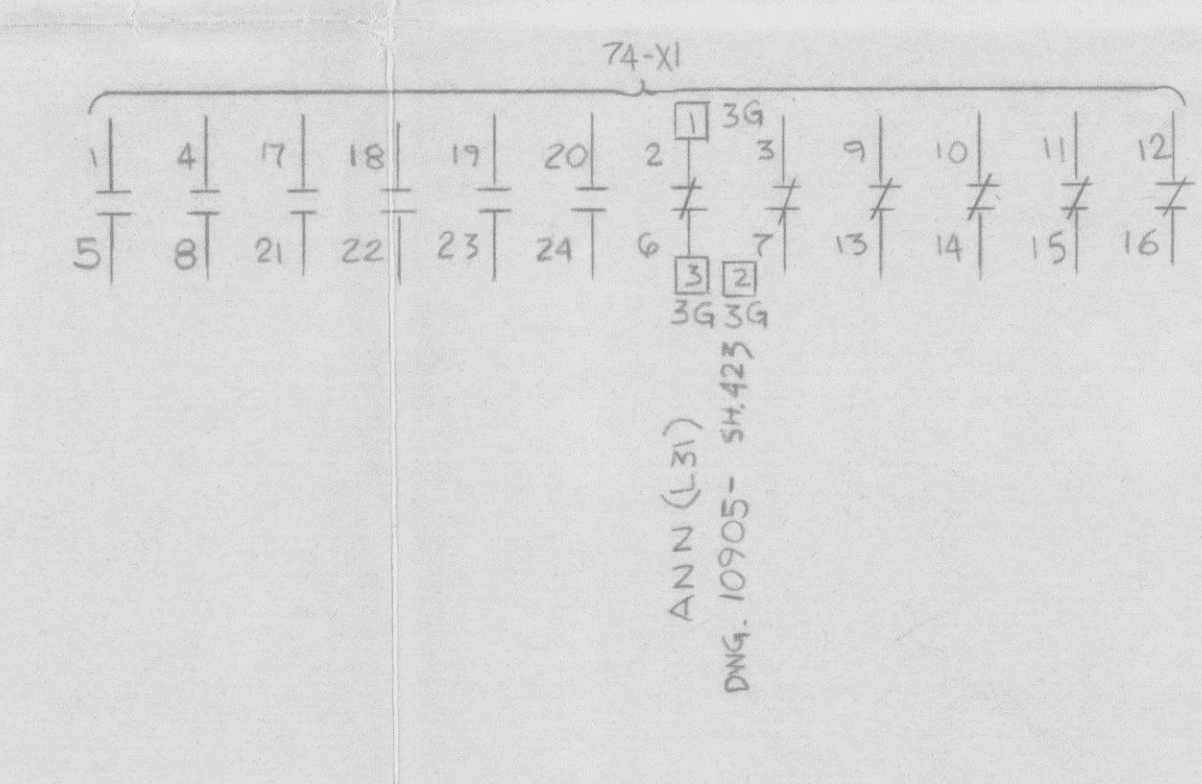
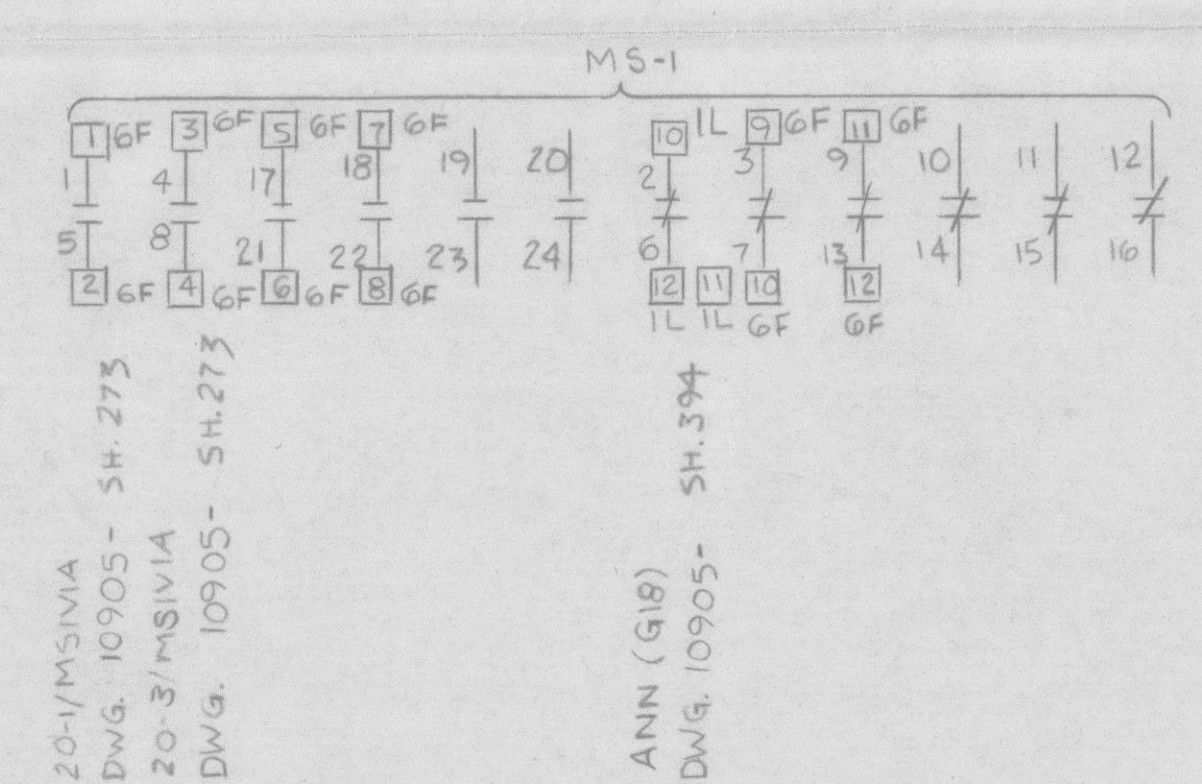
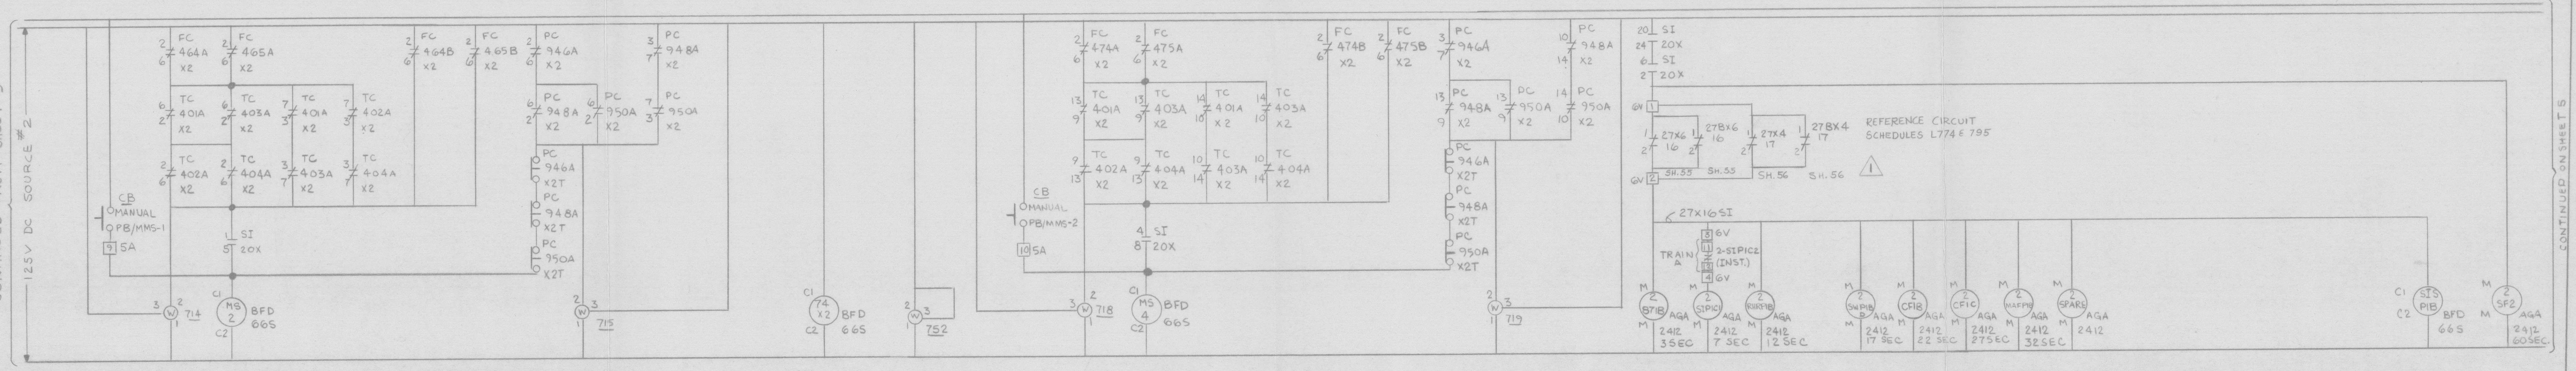


CONTINUED FROM SHEET 3

CONTINUED FROM SHEET 3

CONTINUED ON SHEET 5

CONTINUED ON SHEET 5

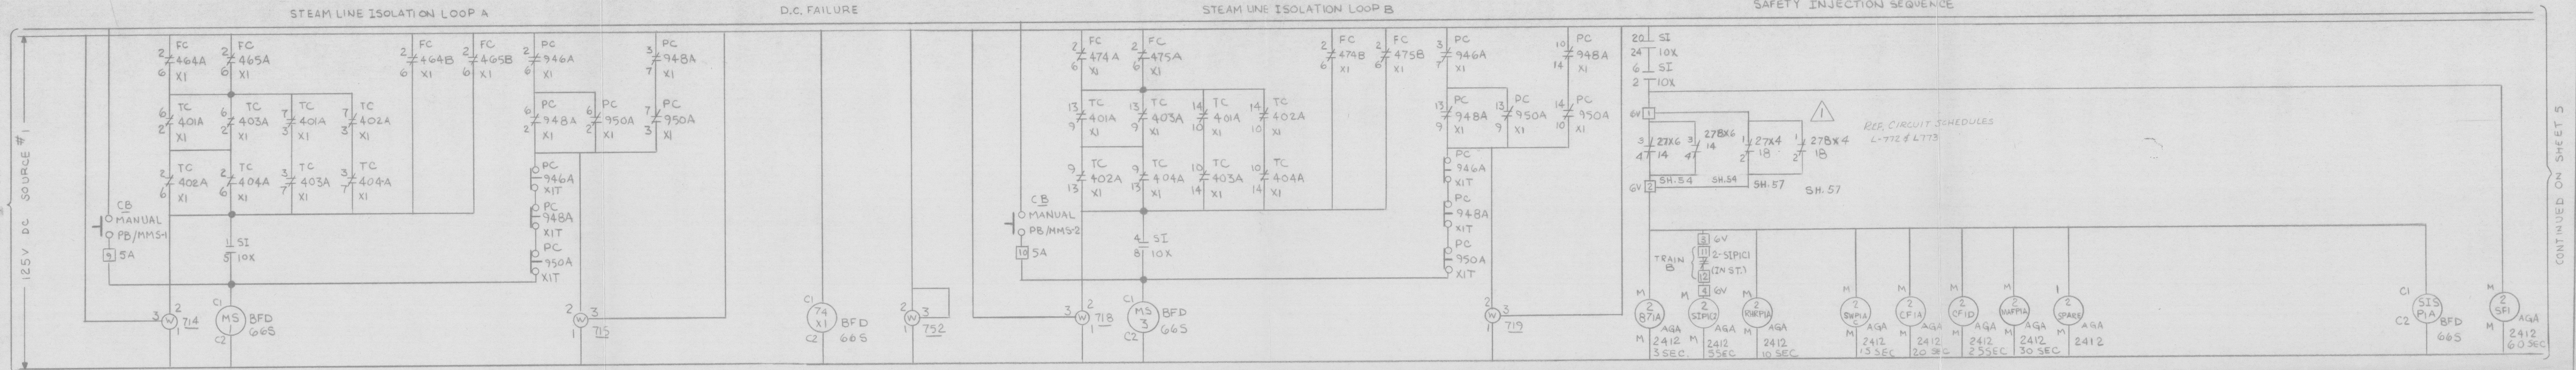

TERA APERTURE CARD

CONSTRUCTION	INITIAL	DATE	REVISION	CHECKED	RESR.	ENG.
LIMITED CONSTRUCTION: AS NOTED	EW R 1444	4-21-80	4-21-80	4-21-80	4-21-80	4-21-80
PRELIMINARY NOT FOR CONSTRUCTION						
BIDDING PURPOSES						
FOR INFORMATION ONLY						
RELEASED FOR						
DATE						
SCALE						
ROCHESTER GAS & ELECTRIC						
ROCHESTER, NEW YORK						
SAFE GUARD SYSTEM						
JOB NO.						
DRAWING NO.						
REV.						

THIS DRAWING SUPERSEDES WESTINGHOUSE DRAWING 110E059 SH. 4 OF 11

REGULATORY DOCKET FILE COPY

19 E