


NOTE:  
THIS DRAWING SUPERSEDES  
G11582T DRAWING D-302-0718XME

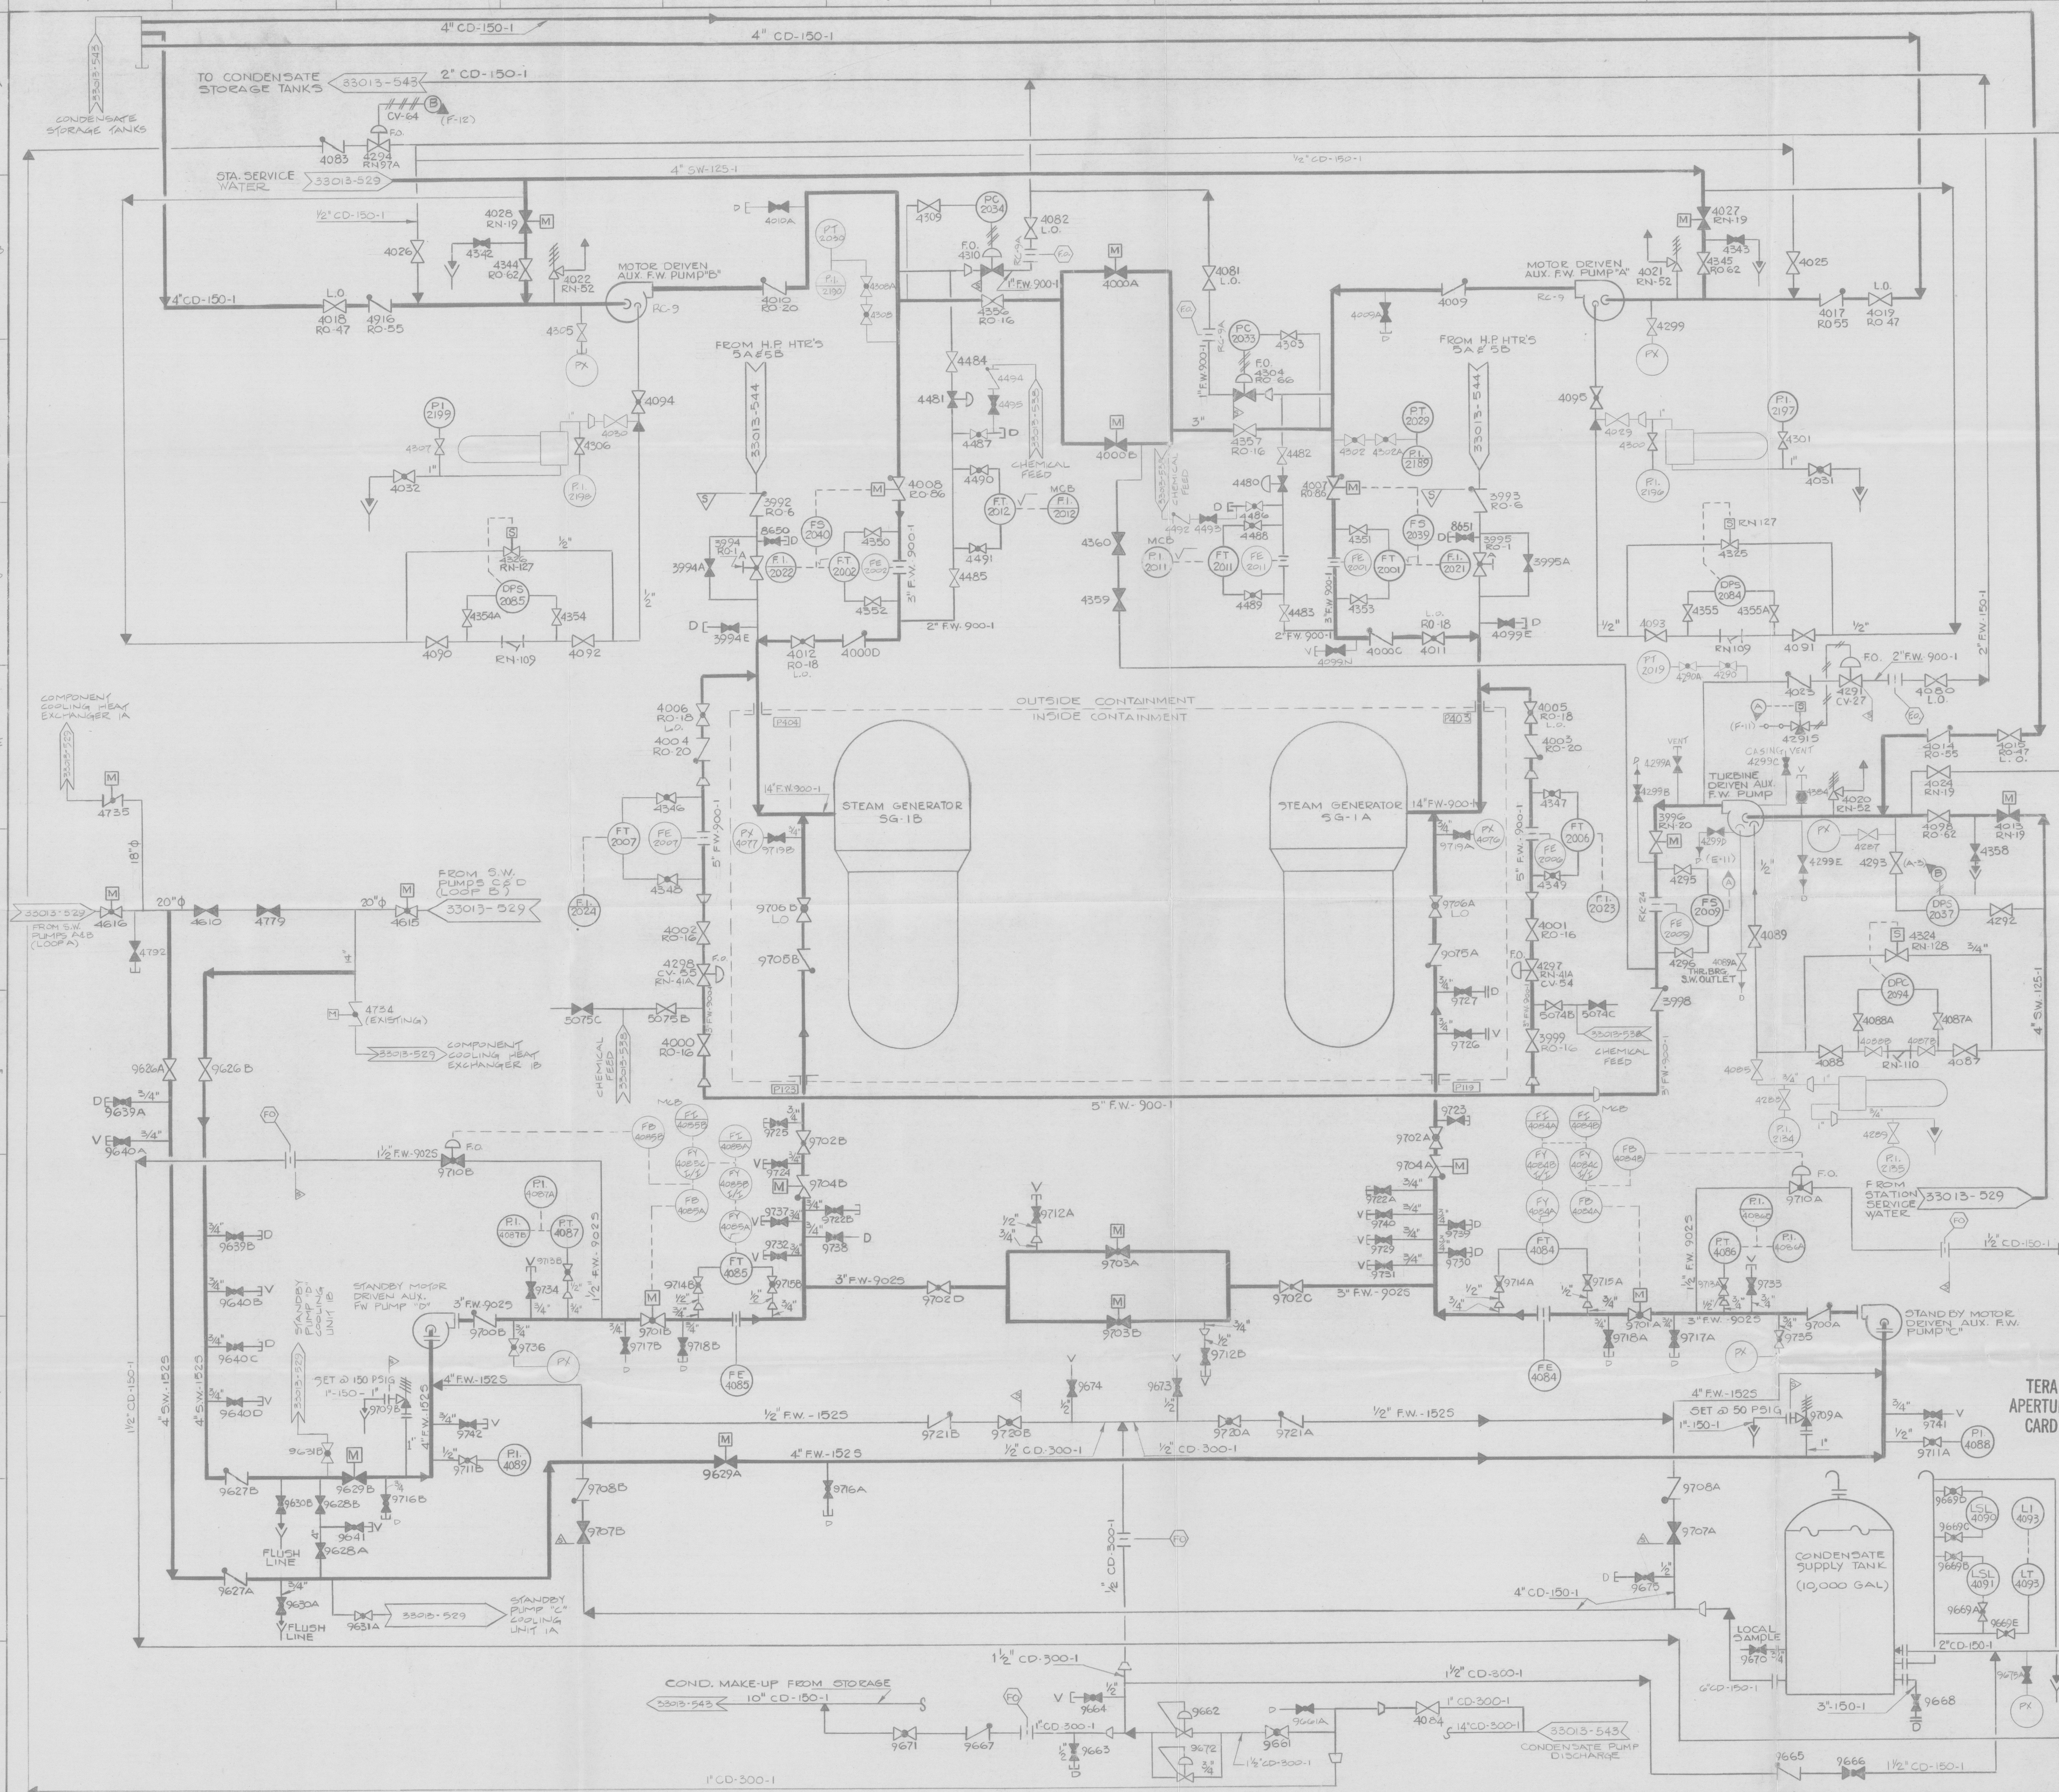

TERA  
APERTURE  
CARD

REGULATORY DOCKET FILE COPY	
CONSTRUCTION	
LIMITED CONSTRUCTION: AS NOTED	
PRELIMINARY NOT FOR CONSTRUCTION	
BIDDING PURPOSES	
FOR INFORMATION ONLY	
RELEASED FOR	ENGR.
DATE	

Docket # 60-244 Control # 60-244-360 -14 E Date: 7-22-81 of Document REGULATORY DOCKET FILE	
ADDED VENT # 1 BEAN VALVES - TDAPP EVR 11/8/81 11/9/81 11/29/81 11/30/81	41/R EVR EVR EVR
ORIGINAL	DATE
REVISION	DATE
NUMBER	REVISION
FACILITY GINNA STATION	
SCALE	
AUXILIARY FEEDWATER AND STAND-BY FEEDWATER SYSTEMS FLOW DIAGRAM	
JOB NO.	DRAWING NO.
33013-543	
REV.	