


	CONSTRUCTION	
	LIMITED CONSTRUCTION: AS NOTED	
	PRELIMINARY NOT FOR CONSTRUCTION	
	BIDDING PURPOSES	
SEP 21 '81	FOR INFORMATION ONLY	PCN
DATE	RELEASED FOR	ENGR.

SAFEGUARD BREAKER TRIP

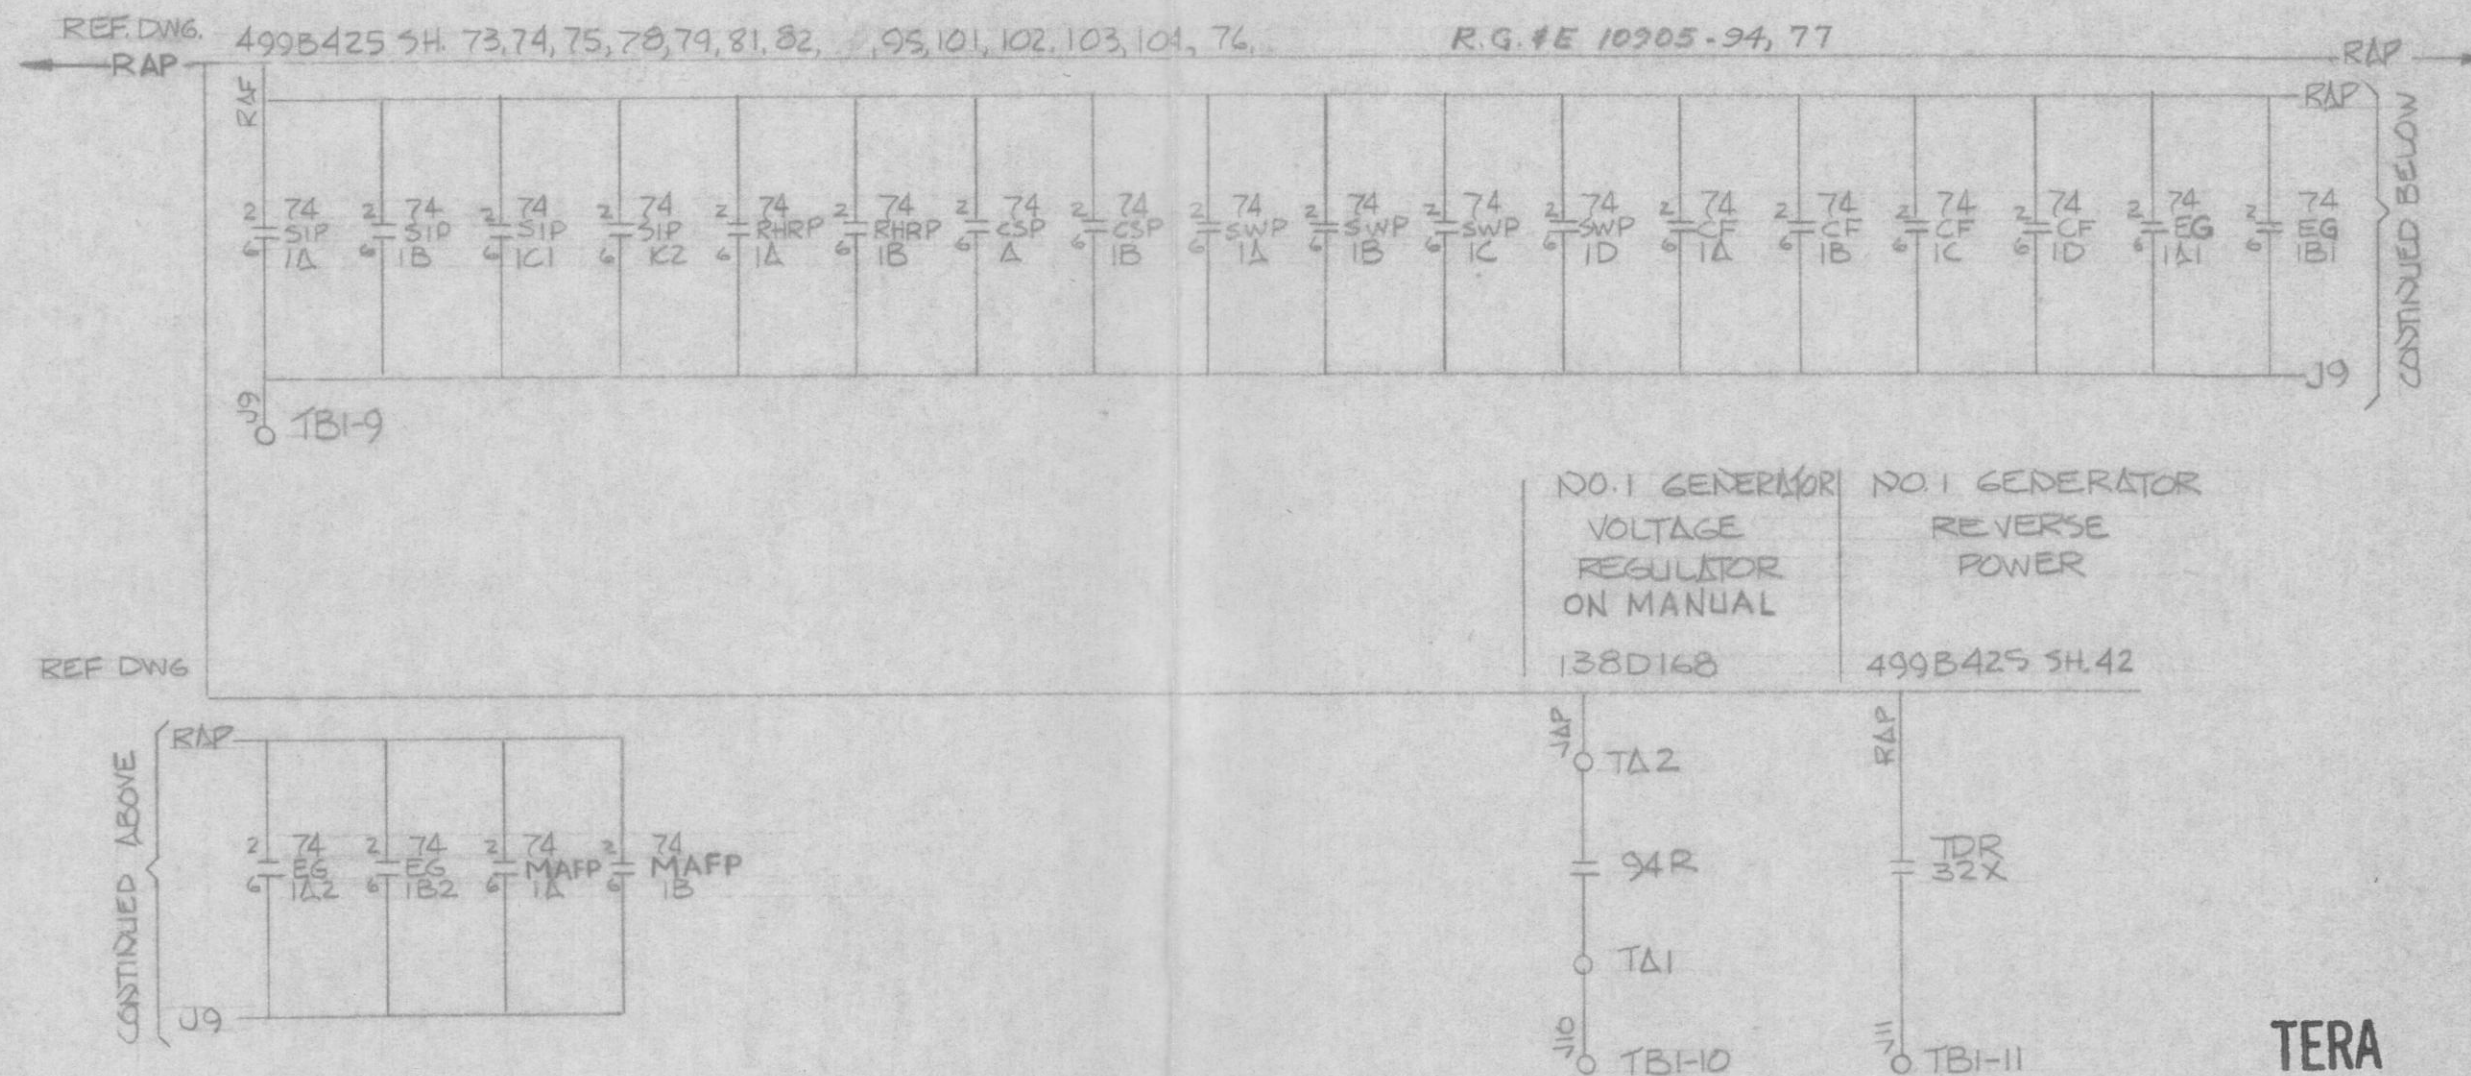

NOTE
 NC = JUMPER TERM. 1 & 2 ON ANN. DROP
 NO = JUMPER TERM. 1 & 3 ON ANN. DROP
 THIS DWG. SUPERSEDES (W) DWG. 499B425 SH. 409 REV. 2

REGULATORY DOCKET FILE COPY

Docket # 50-244
 Control # 8109290350
 Date 9-22-81 of Document
 REGULATORY DOCKET FILE

REV.						
ORIGINAL	A.V.	RHM	PCN	RCM	6/5/75	
	DRAWN BY	CK.D.	RESP. ENGR.	ENG'R MGR.	DATE	

ROCHESTER GAS & ELECTRIC CORP. ROCHESTER, NEW YORK	DEPT Engineering	No. 10905 409
R.E. GINNA NUCLEAR POWER STA. UNIT 1	ELEMENTARY WIRING DIAGRAM	ANNUNCIATOR PANEL J
DRAWN BY	DATE	SCALE
TRACED	APPROVED	FOLDER NO.
CHECKED		JOB NO.
ENG.		