

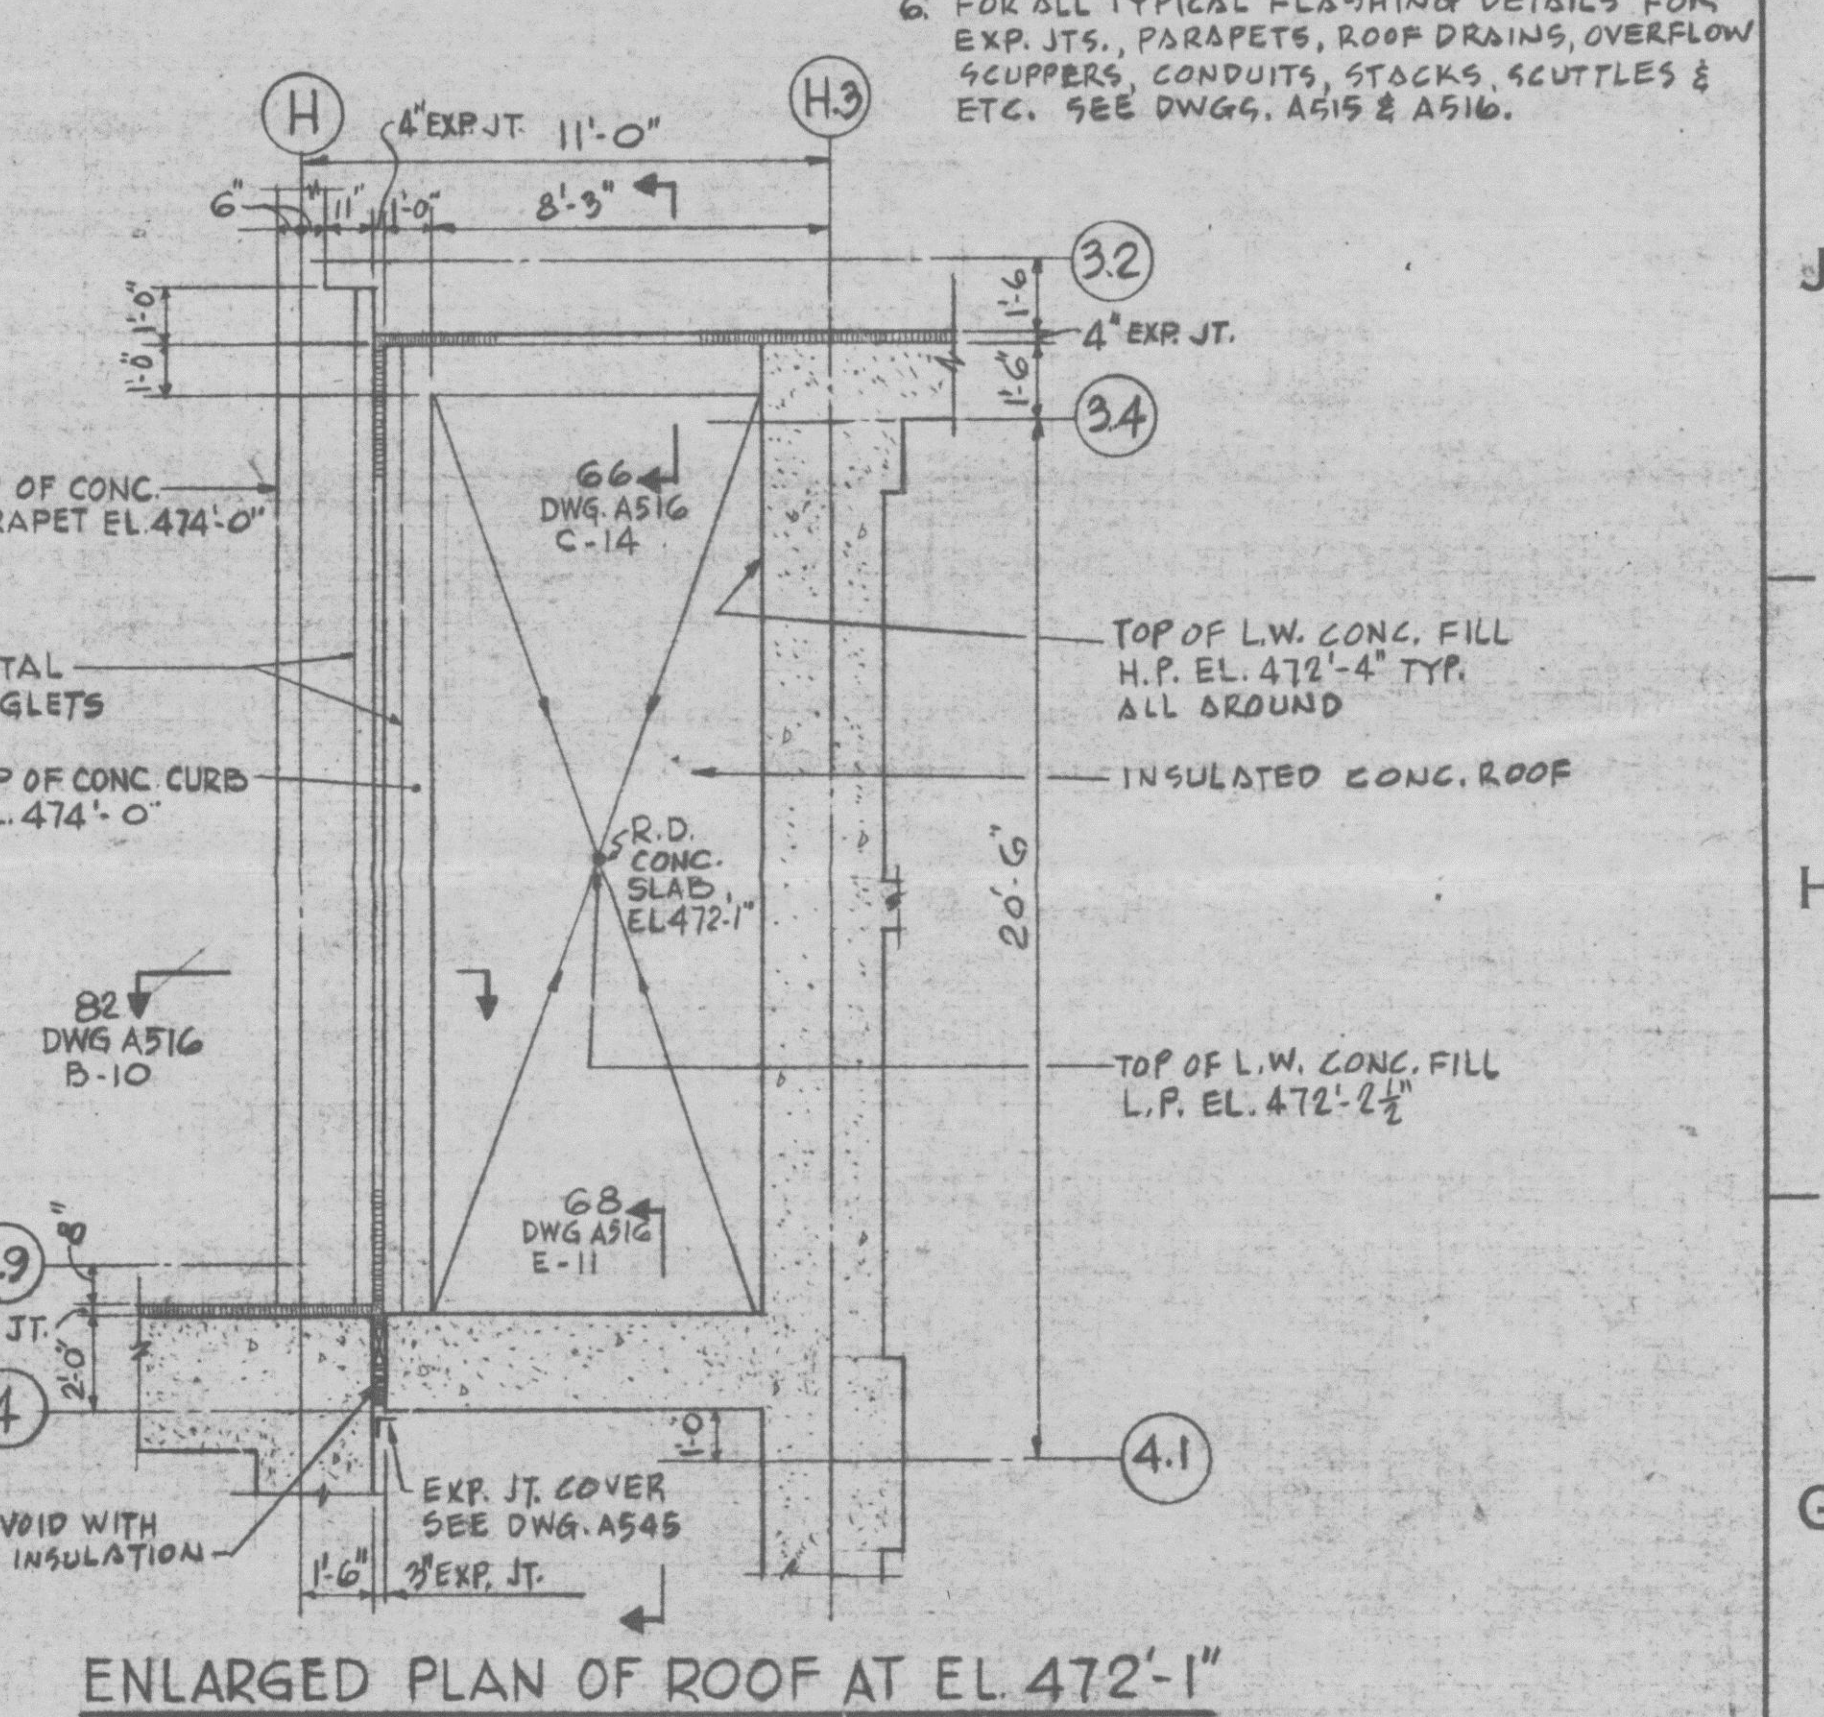


- NOTES:**
1. FOR GENERAL NOTES, LEGEND AND SYMBOLS SEE DWG. A501.
 2. FOR SIZE & LOCATION OF ALL CONDUIT ROOF PENETRATIONS SEE ELECTRICAL DWGS.
 3. FOR SIZE & LOCATION OF ALL ROOF OPENINGS SEE MECHANICAL DWGS.
 4. FOR ALL PIPING ROOF PENETRATIONS, SIZE AND LOCATIONS, SEE MECHANICAL DWGS.
 5. FOR SIZE & LOCATION OF ALL ROOF DRAINS SEE MECHANICAL DWGS.
 6. FOR ALL TYPICAL FLASHING DETAILS FOR EXP. JTS., PARAPETS, ROOF DRAINS, OVERFLOW SCUPPERS, CONDUITS, STACKS, SCUTTLERS ETC. SEE DWGS. A515 & A516.
 7. FOR ADDITIONAL ROOF PENETRATION NOT SHOWN SEE ELECTRICAL & MECHANICAL DWGS.
 8. FOR SIZE & LOCATION OF REACTOR BLDG. ROOF MASTS & CONDUITS SEE STRUCTURAL DWGS. 5-B10, 5-B28 & 5-B49. FOR ROOF FLASHING DETS. SEE DWGS. A512 & A515.

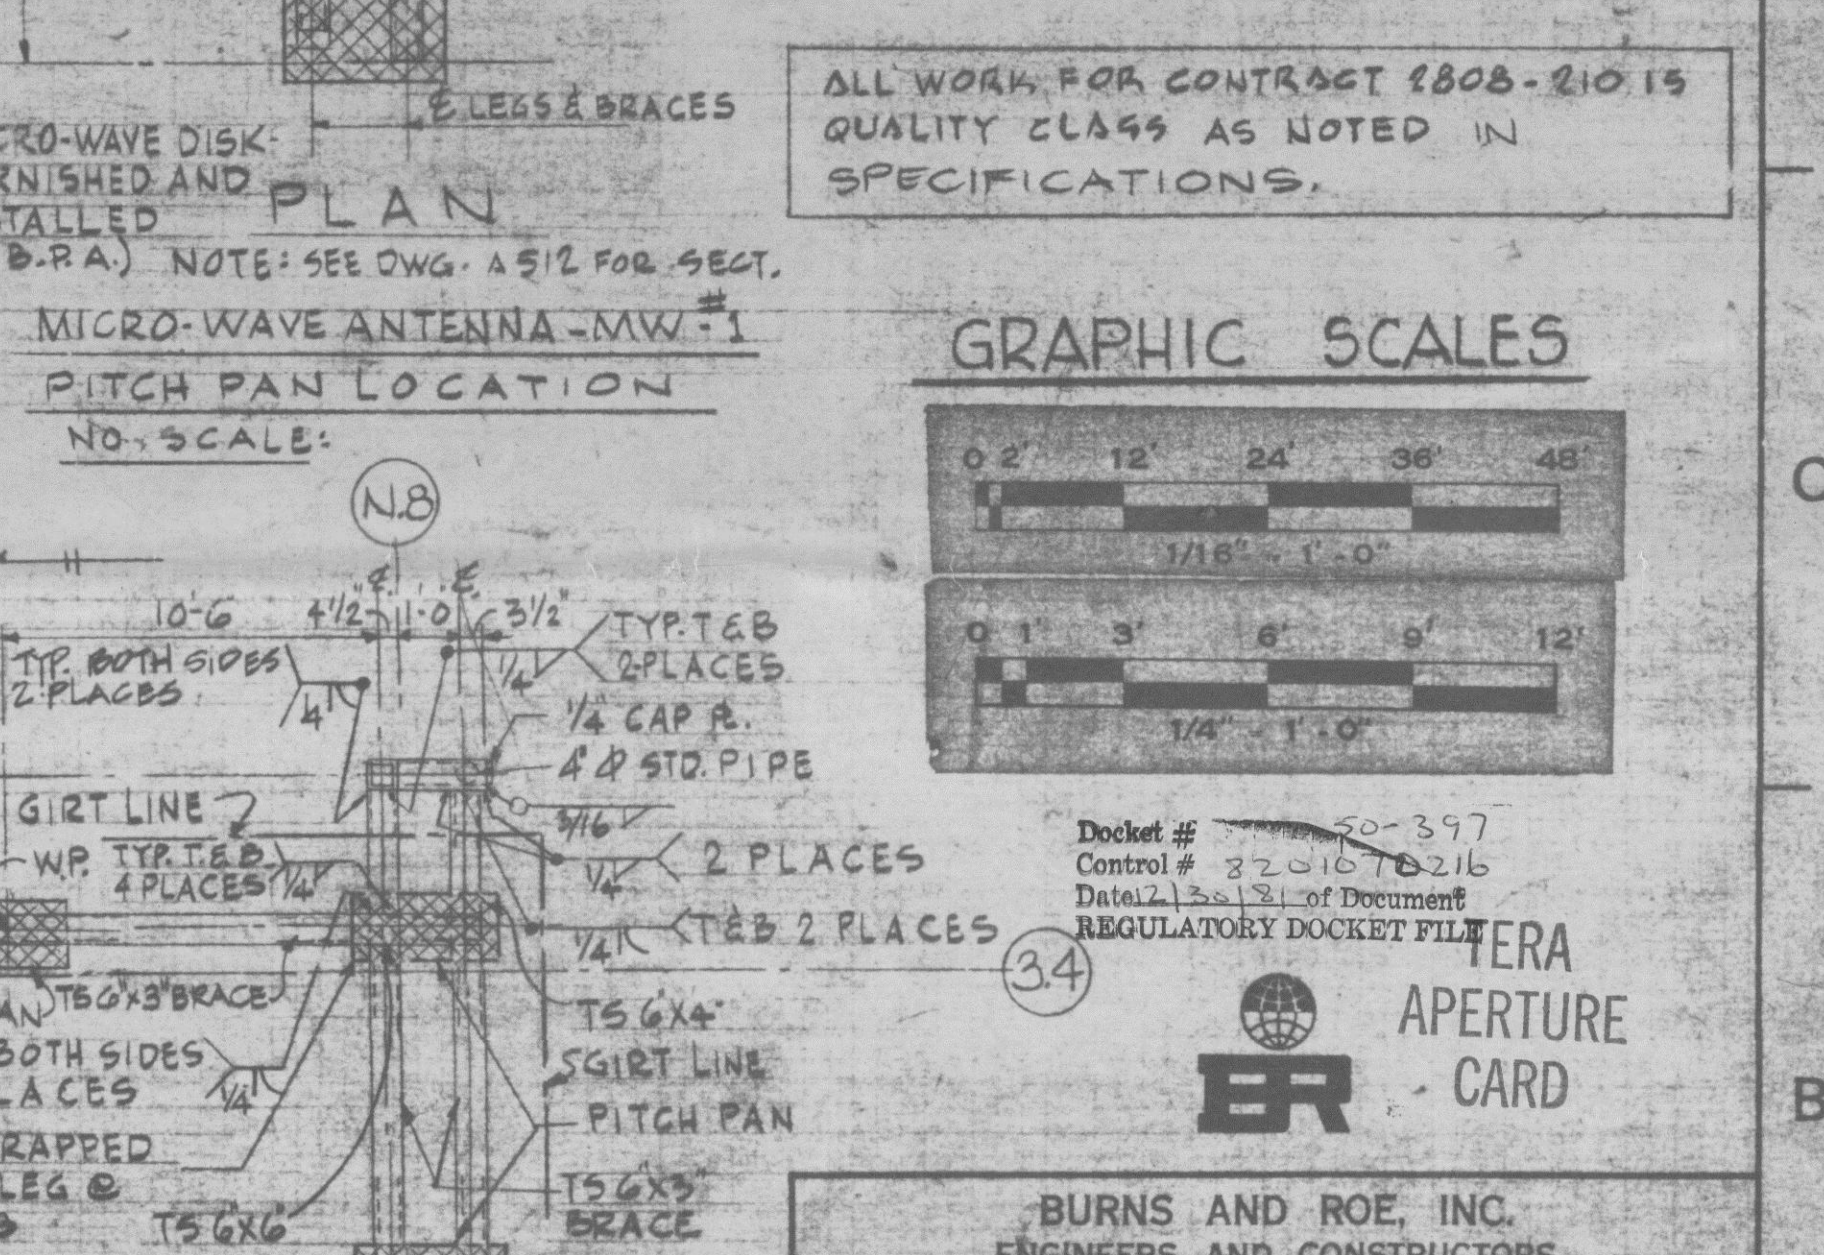


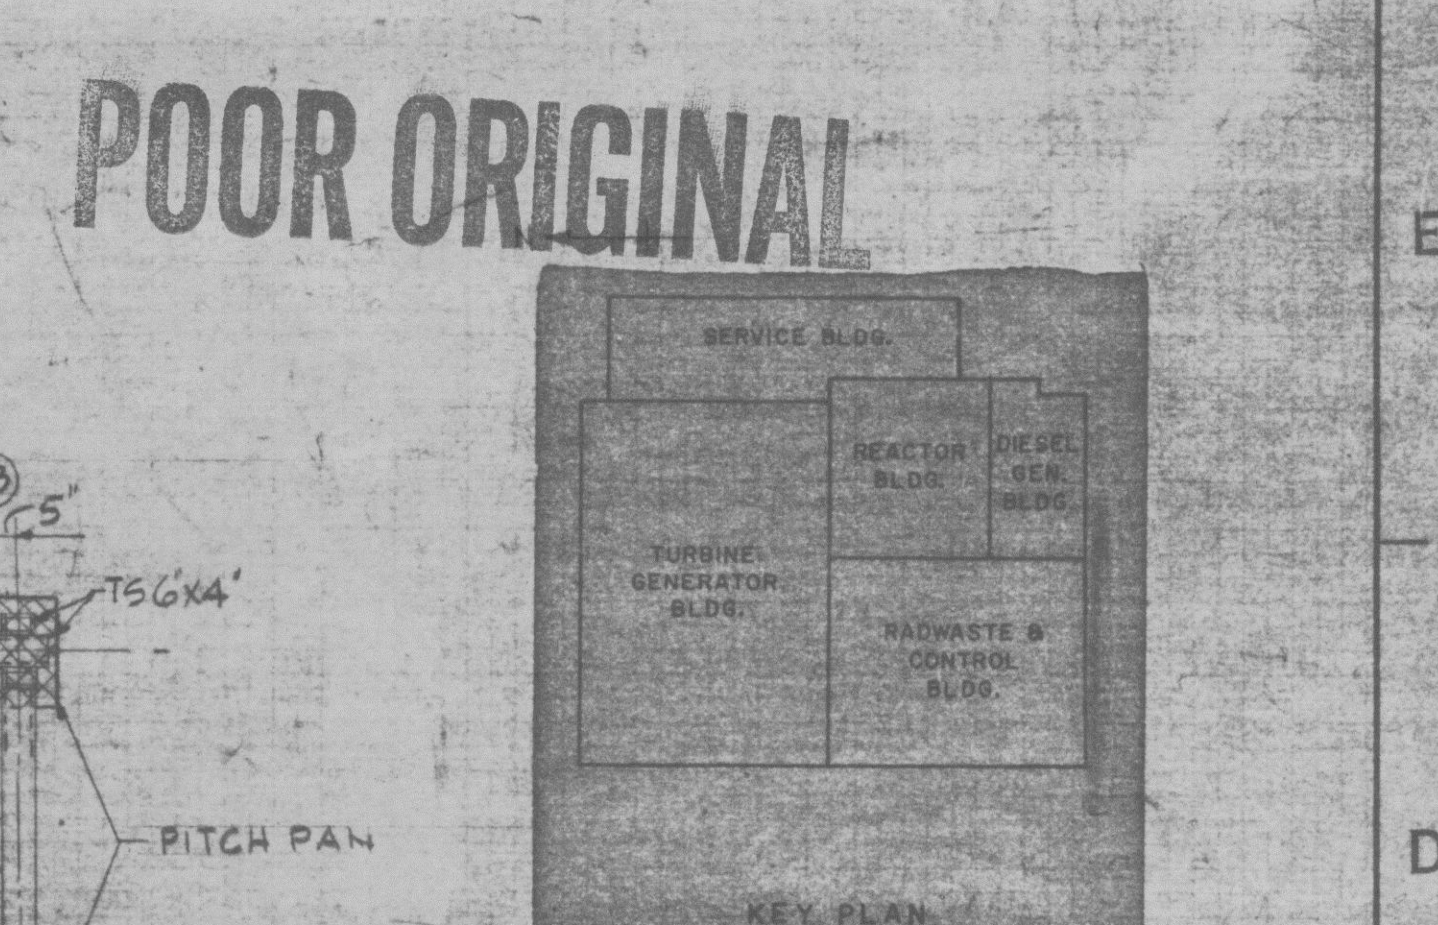

REVISION	DATE	BY	CHKD	APP'D	REVISION	DATE	BY	CHKD	APP'D
1	PER. PCN 6773 INCORP. PED. 10-65-0100, 210-65-0125 & 210-65-0105	W.P. G.M.			1	CONTRACT NO. 210, REVISED NOTE (E-7), ADDED & OVERFLOW SCUPPERS TO CONTRACT NO. 210 (D-3)	W.P. G.M.		
2	PER TASK 3040 PED. 210-65-0345 (D-3) PED. 215-65-0390 (B), PED. 215-65-0350 (D)	W.P. G.M.			2	CONTRACT NO. 210, ADDED & OVERFLOW SCUPPERS TO CONTRACT NO. 210 (D-3)	W.P. G.M.		
