


This drawing has been produced by Bechtel and is the property of the PARTICIPANTS in the ARIZONA NUCLEAR POWER PROJECT. Use of this drawing and the specific design depicted thereon for any purpose other than that related to the Arizona Nuclear Power Project is not authorized by the Owners.

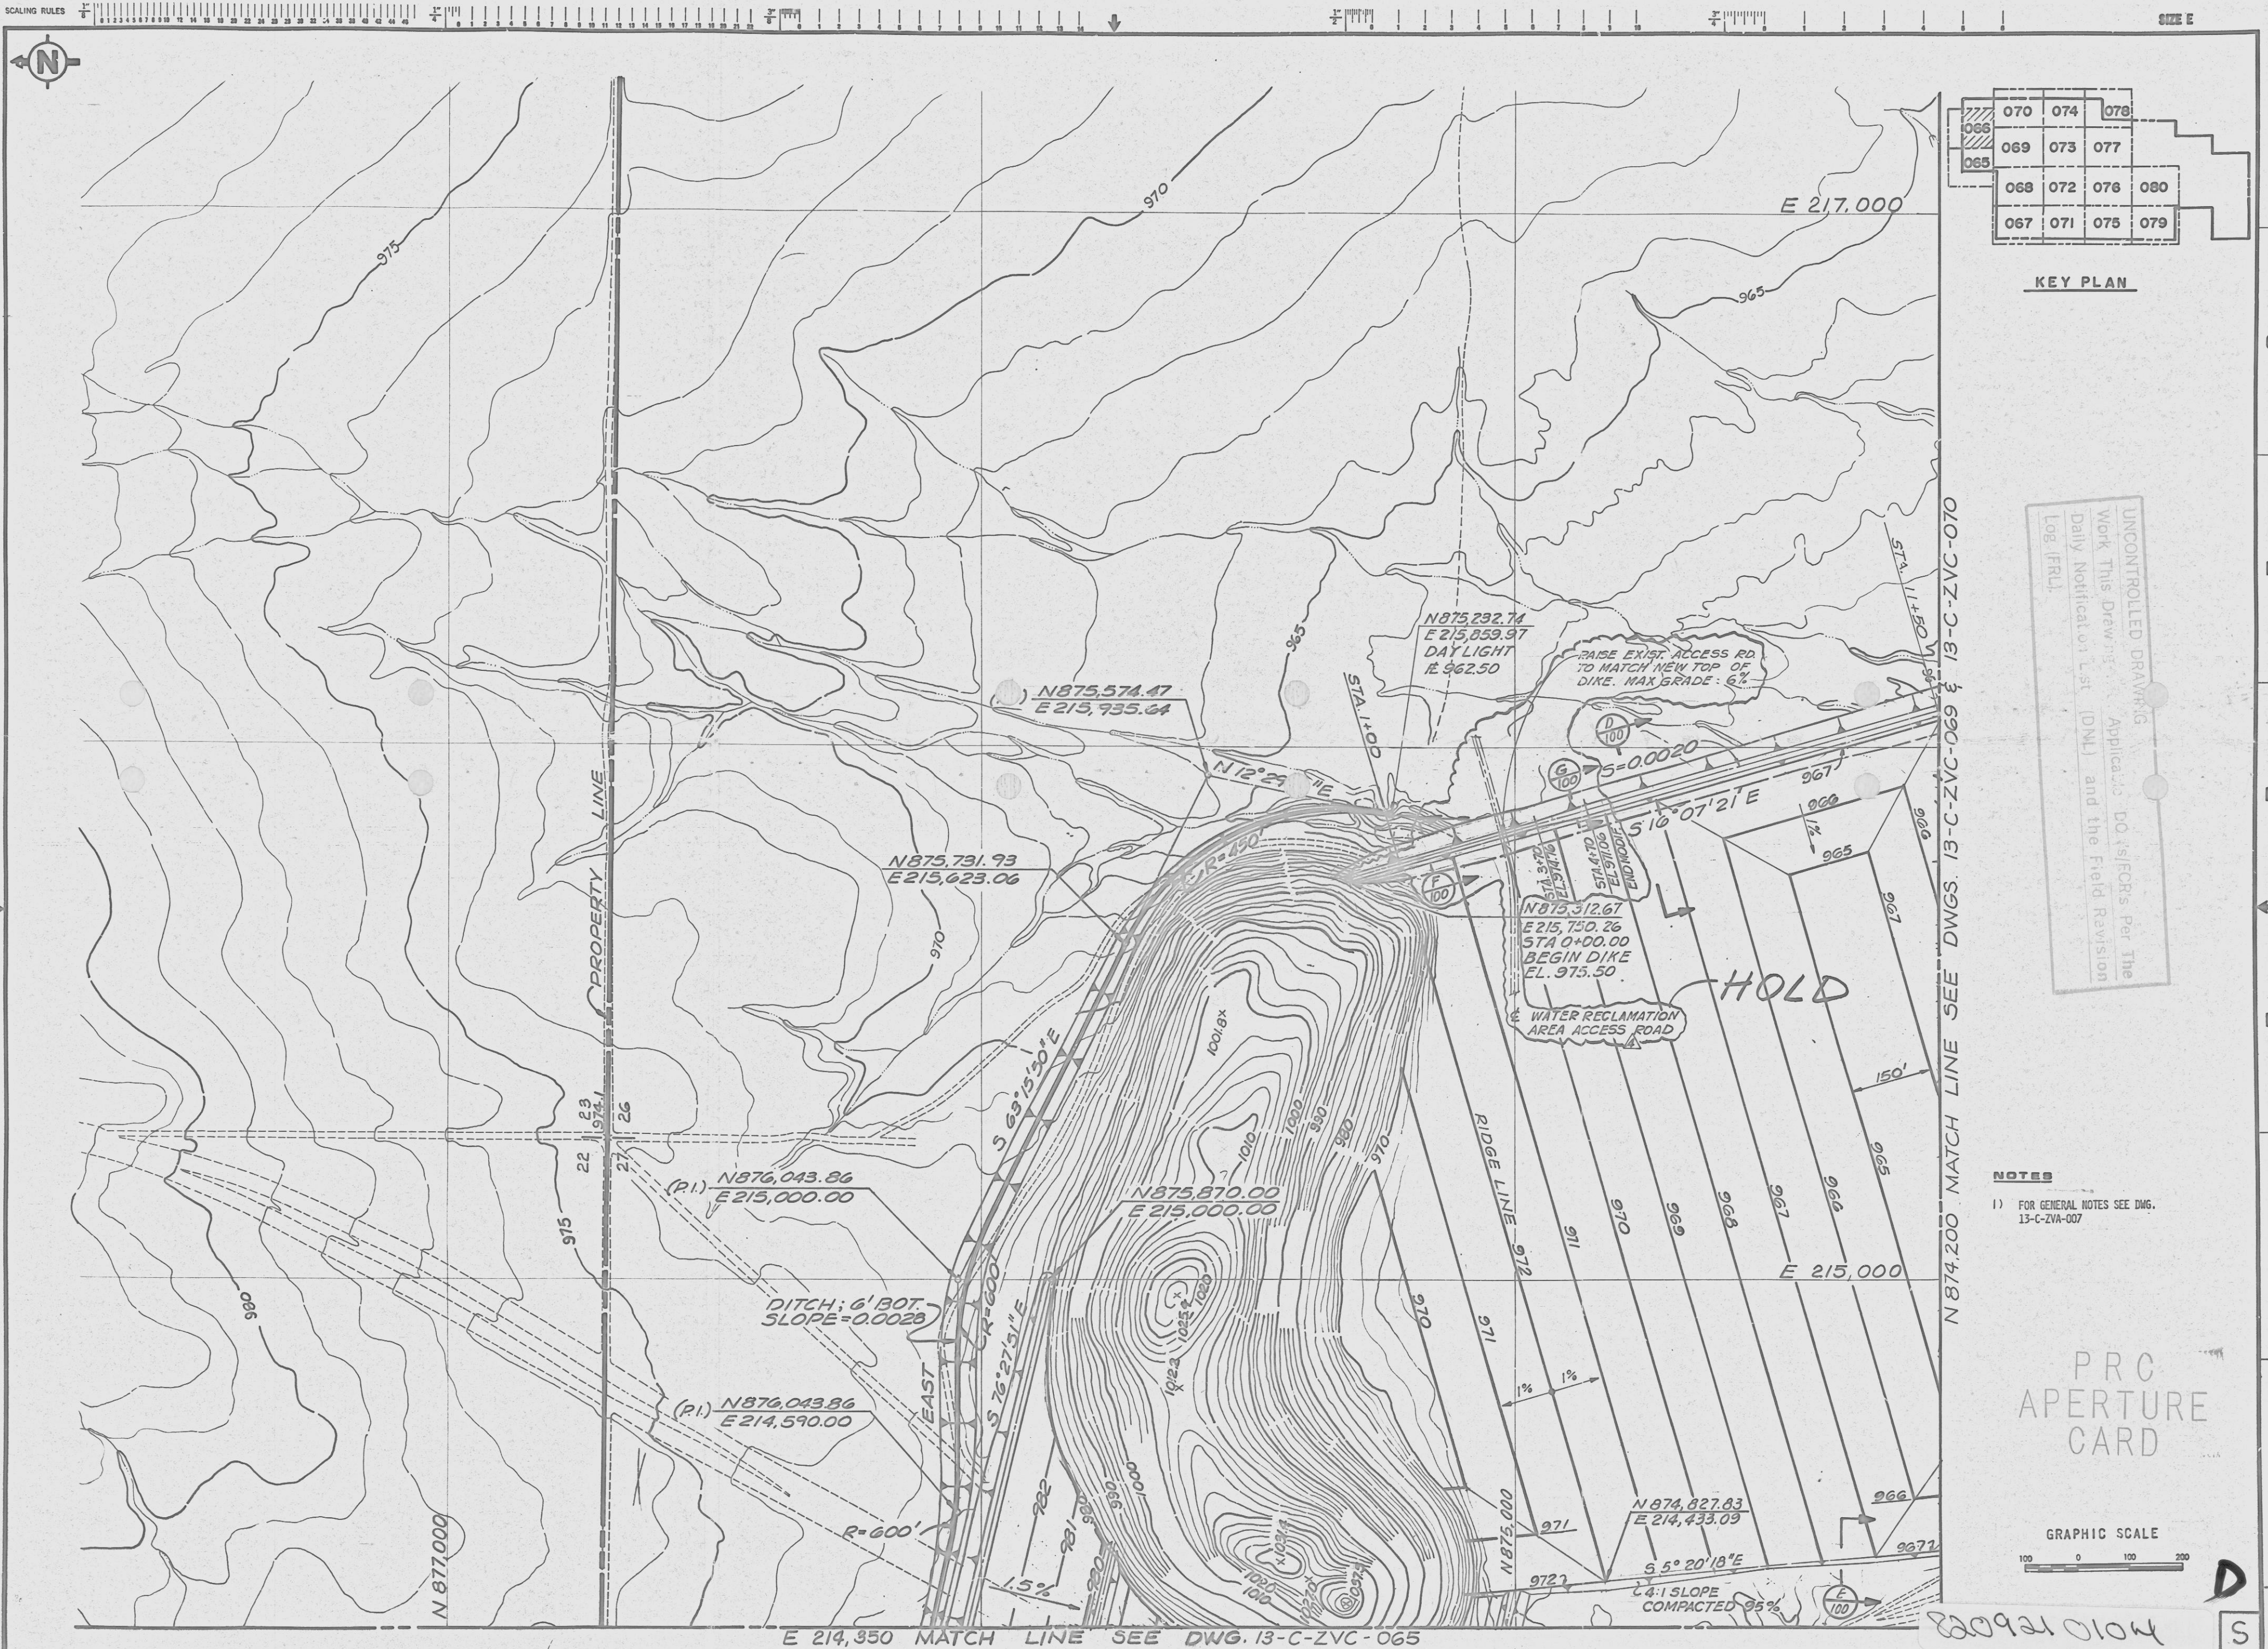

066	070	074	078
069	073	077	
068	072	076	080
067	071	075	079

KEY PLAN

UNCONTROLLED DRAWING
Work This Drawing
Daily Notification List (DNL) and the Field Revision Log (FRL)

NOTES

- 1) FOR GENERAL NOTES SEE DWG. 13-C-ZVA-007

PRC
APERTURE
CARD



NO.	DATE	REVISIONS	DR	CHK	DGS	ENG	ES	CHP	ENG	PRJ	ENG	NO.	DATE	REVISIONS	DR	CHK	DGS	ENG	ES	CHP	ENG	PRJ	ENG
4		MODIFIED PORTION OF EAST WASH DIKE & ADDED 'HOLD'	JAG									1		ADDED DCN 2	JAG								
3		CHANGED 'ELV AT SLOIL AREA'	JAG									2		ADDED DCN 1	JAG								
2		ISSUED FOR CONST.	JAG									0			JAG								

BECHTEL
LOS ANGELES
ARIZONA NUCLEAR POWER PROJECT
PALO VERDE NUCLEAR
GENERATING STATION

SITE ROUGH GRADING PLAN AREA 2	
SCALE NOTED	ADD NO.
10407	13-C-ZVC-069
DRWING NO.	REV.
	4