



8770-G-067

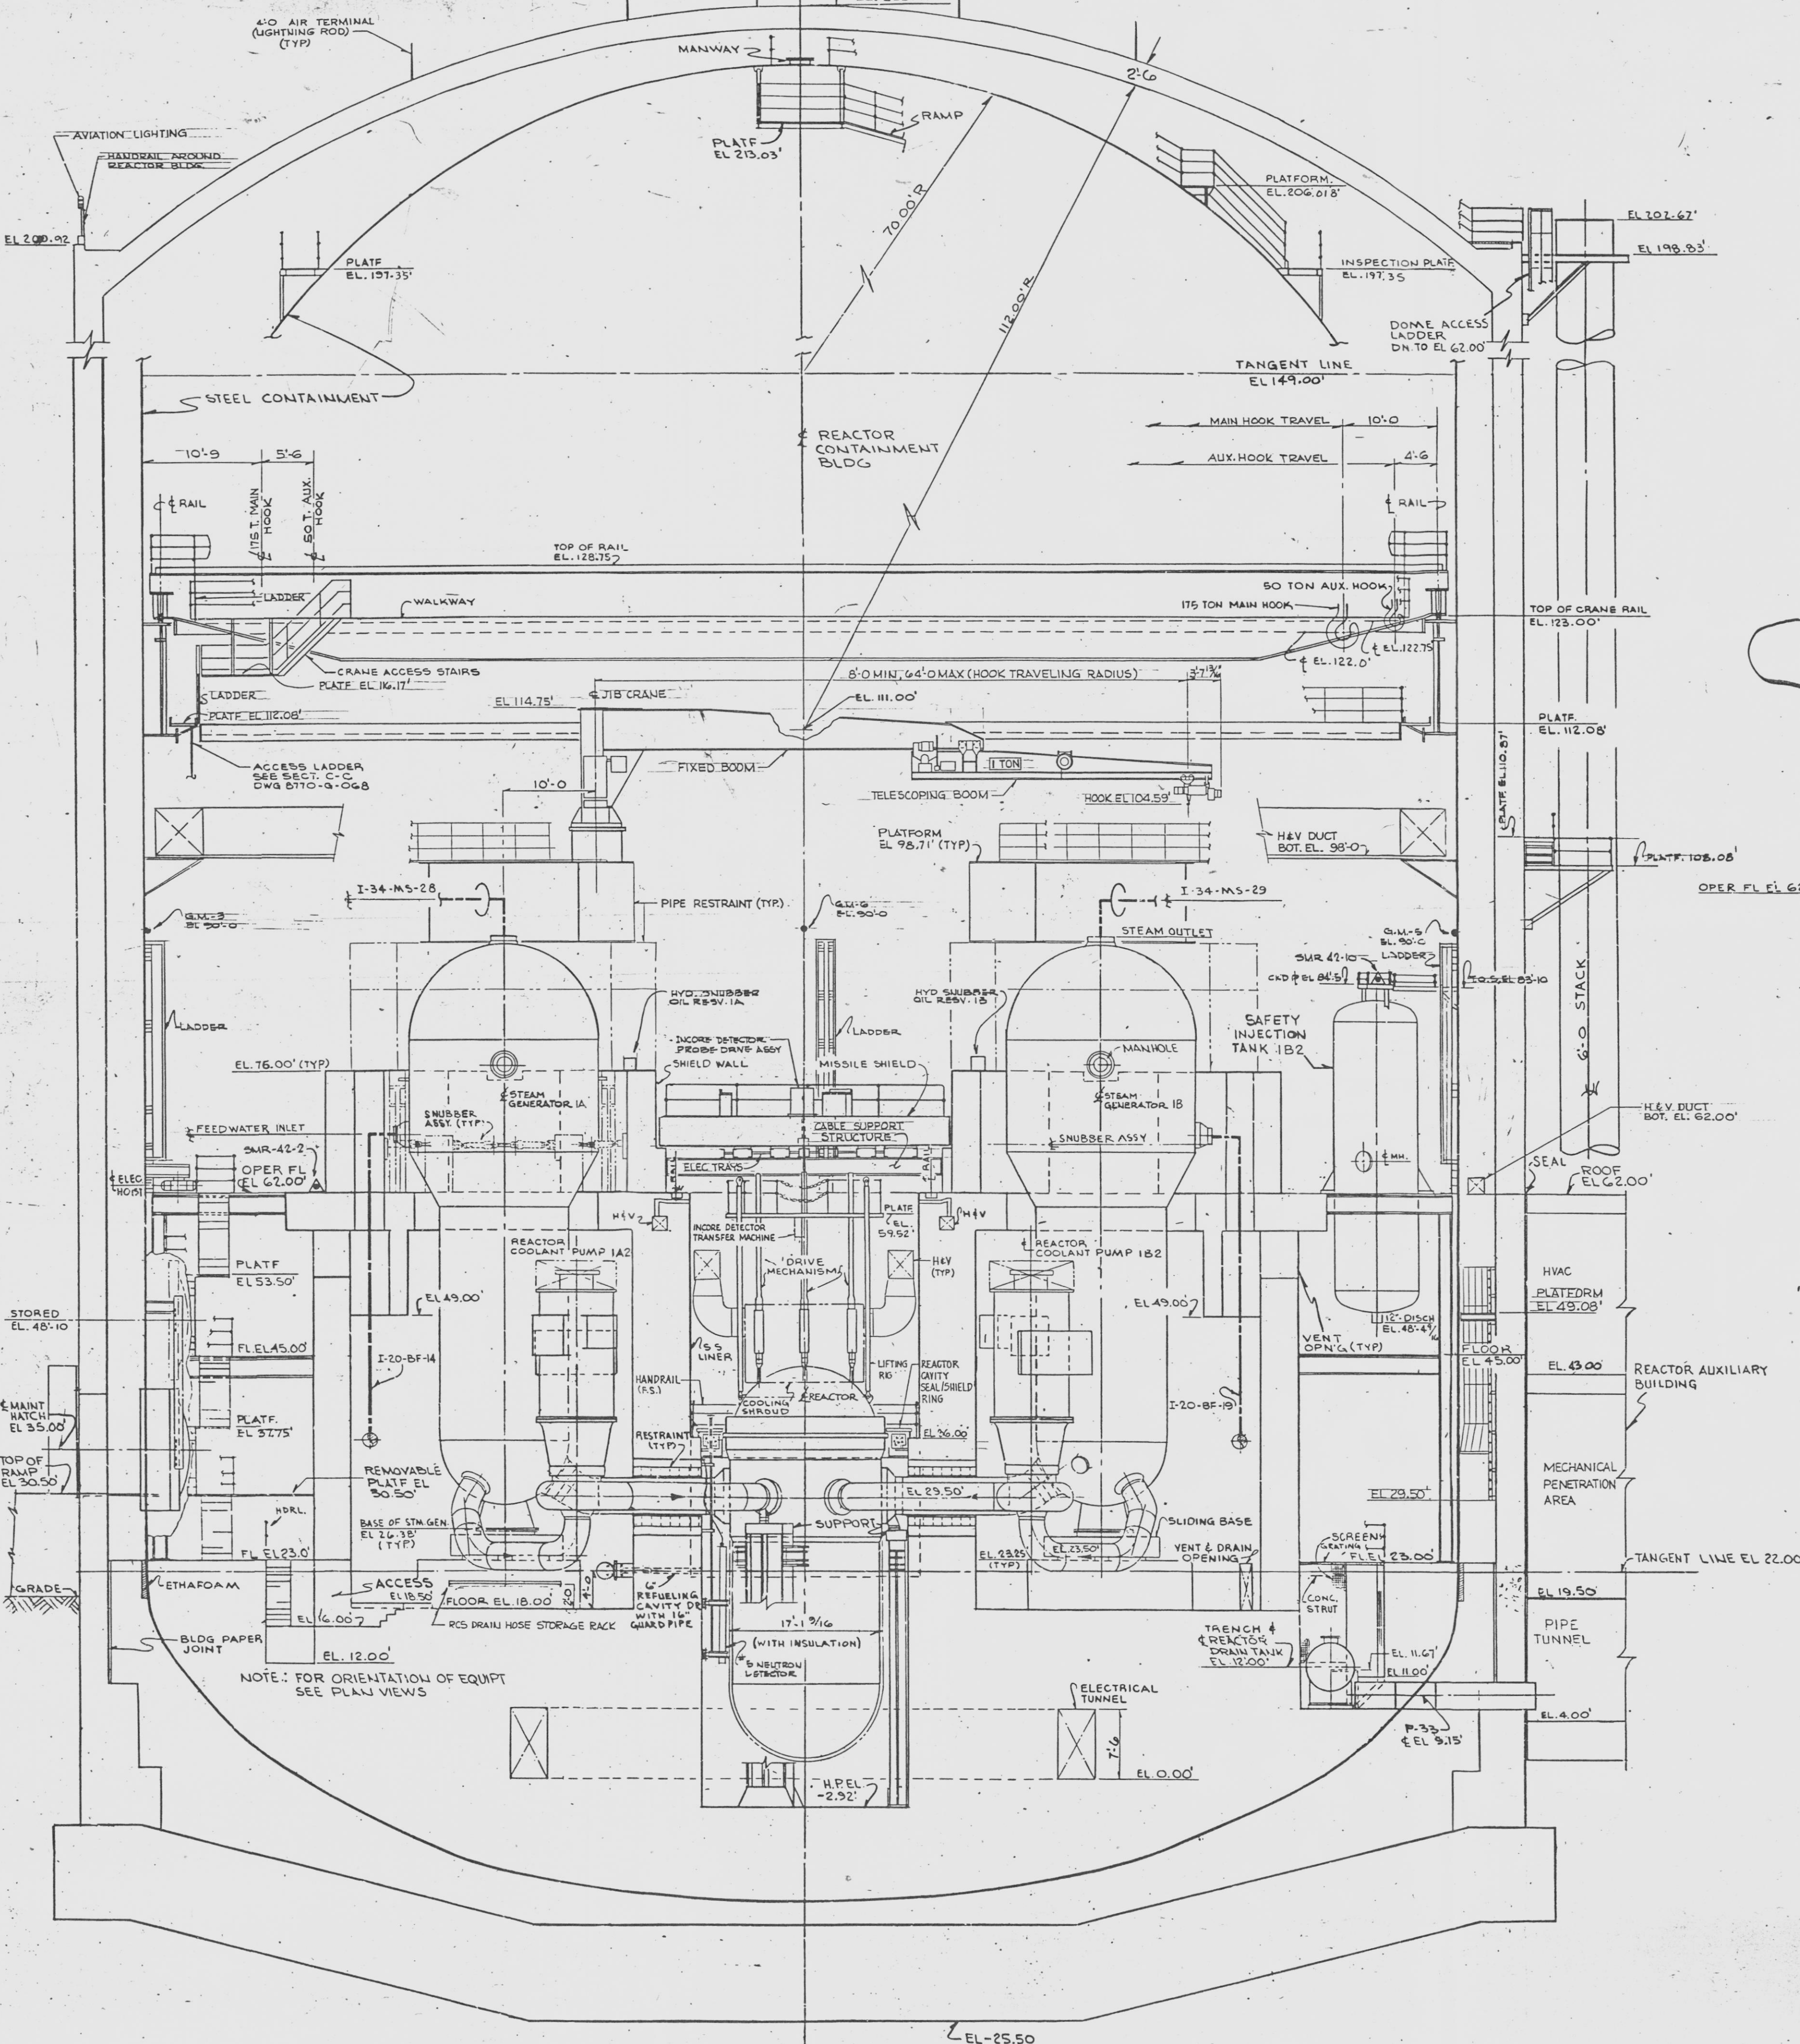

SECTION A-A
DWG 8770 G 065 (G-10)
G-066 (G-1)

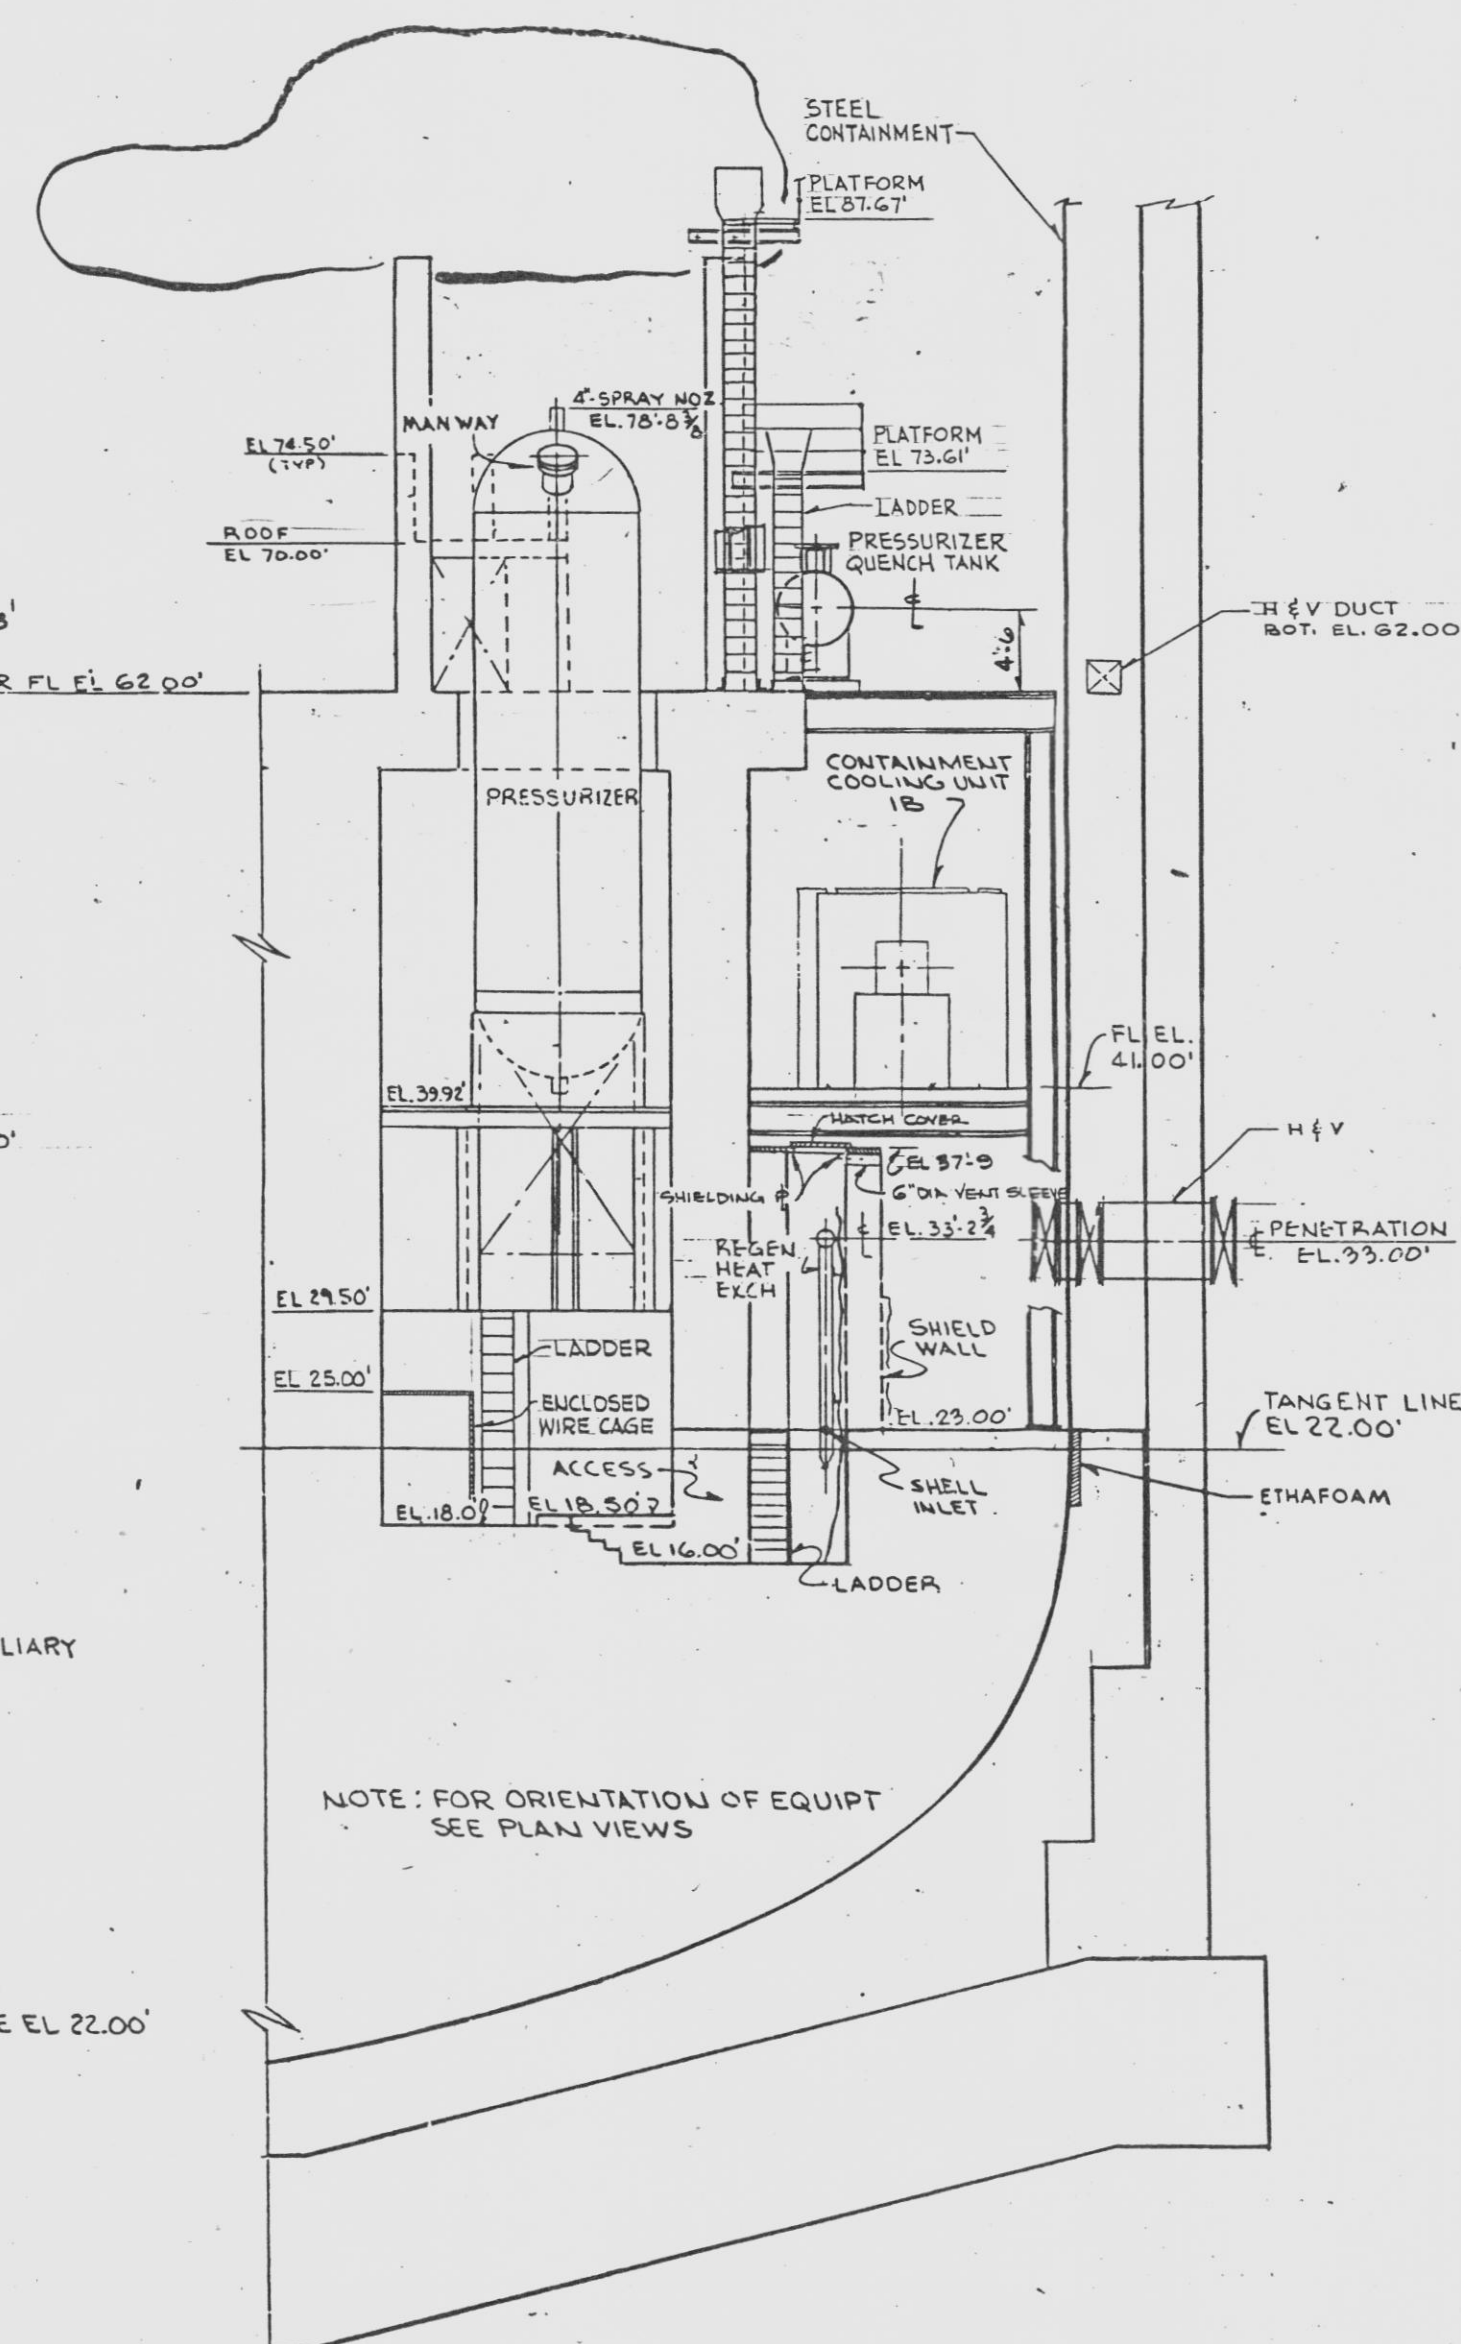

SECTION D-D
DWG 8770-G-065
(D-9) (D-10)
G-066 (D-10)

NOTE
FOR NOTES & REFERENCE DRAWINGS SEE 8770-G-068

1" = 10' 0"

THE DESIGN INFORMATION FOR THE CHANGES SHOWN
IN THIS REVISION HAS BEEN ENGINEERED BY FLORIDA POWER &
LIGHT COMPANY.

THIS DOCUMENT IS THE PROPERTY OF EBASCO SERVICES
INCORPORATED. ITS USE IS EXPRESSLY RESTRICTED BY THE
TERMS OF THE CONTRACT, DATED AS OF AUGUST 10, 1968,
BETWEEN EBASCO SERVICES INCORPORATED AND FLORIDA
POWER & LIGHT COMPANY.

FLORIDA POWER & LIGHT COMPANY
ST. LUCIE PLANT
1976 - 890,000 KW INSTALLATION - UNIT NO. 1
GENERAL ARRANGEMENT
REACTOR BUILDING - SECTIONS SHEET 1

EBASCO SERVICES INCORPORATED NEW YORK
SCALE: 1/8" = 1'-0"
DATE: 2-23-83
DIV. MECH.
DR. J. ANDERSON
CH. F. PAGAN
APPROVED
Albert J. Cyle
8770-G-067

NO.	DATE	REVISION	BY	CH.	APPROVED
15	11-25-91	DCR 97014-1 DEL. (E13) PRESSURIZER MISSILE SHIELD	JWP	SR	---
14	3-20-91	PCIM 228-193 REV. (U56) REACTOR CAVITY SEAL/SHIELD RING DEL. (U56) WATER BAGS, NEUTRON STREAMING SHIELD & SUPPORT STEEL	WJ	PDB	---
13	6-11-87	PCIM 172-186 ADD. (G14) CAGED LADDER DEL. (U56) PLATFORM LADDER	HA	B	---
12	5-18-87	PCIM 046-183 ADD. (G5) HANDRAIL GENERAL DEL. (U56) NOT RELEASED	MM	HK	---
11	8-13-83	PCIM 134-01 REV. (H5) STEEL & ELEC. TRAY DEL. (U56) (H5) WIRE CAGE	AA	TD	---
10	2-23-83	PCIM 53-82 REV. (E-2) CRANE ACCESS PLATE LOC.	AA	B	---
FOR PREVIOUS REV BLOCKS SEE RECORD MYLAR 8770-G-067 REV 9					