


REFERENCE DWGS:
 1. CONTROL WIRING DIAG-8770-B-327 SH 307
 2. HVAC CONTROL DIAG 8770-G-879 SCHEME C

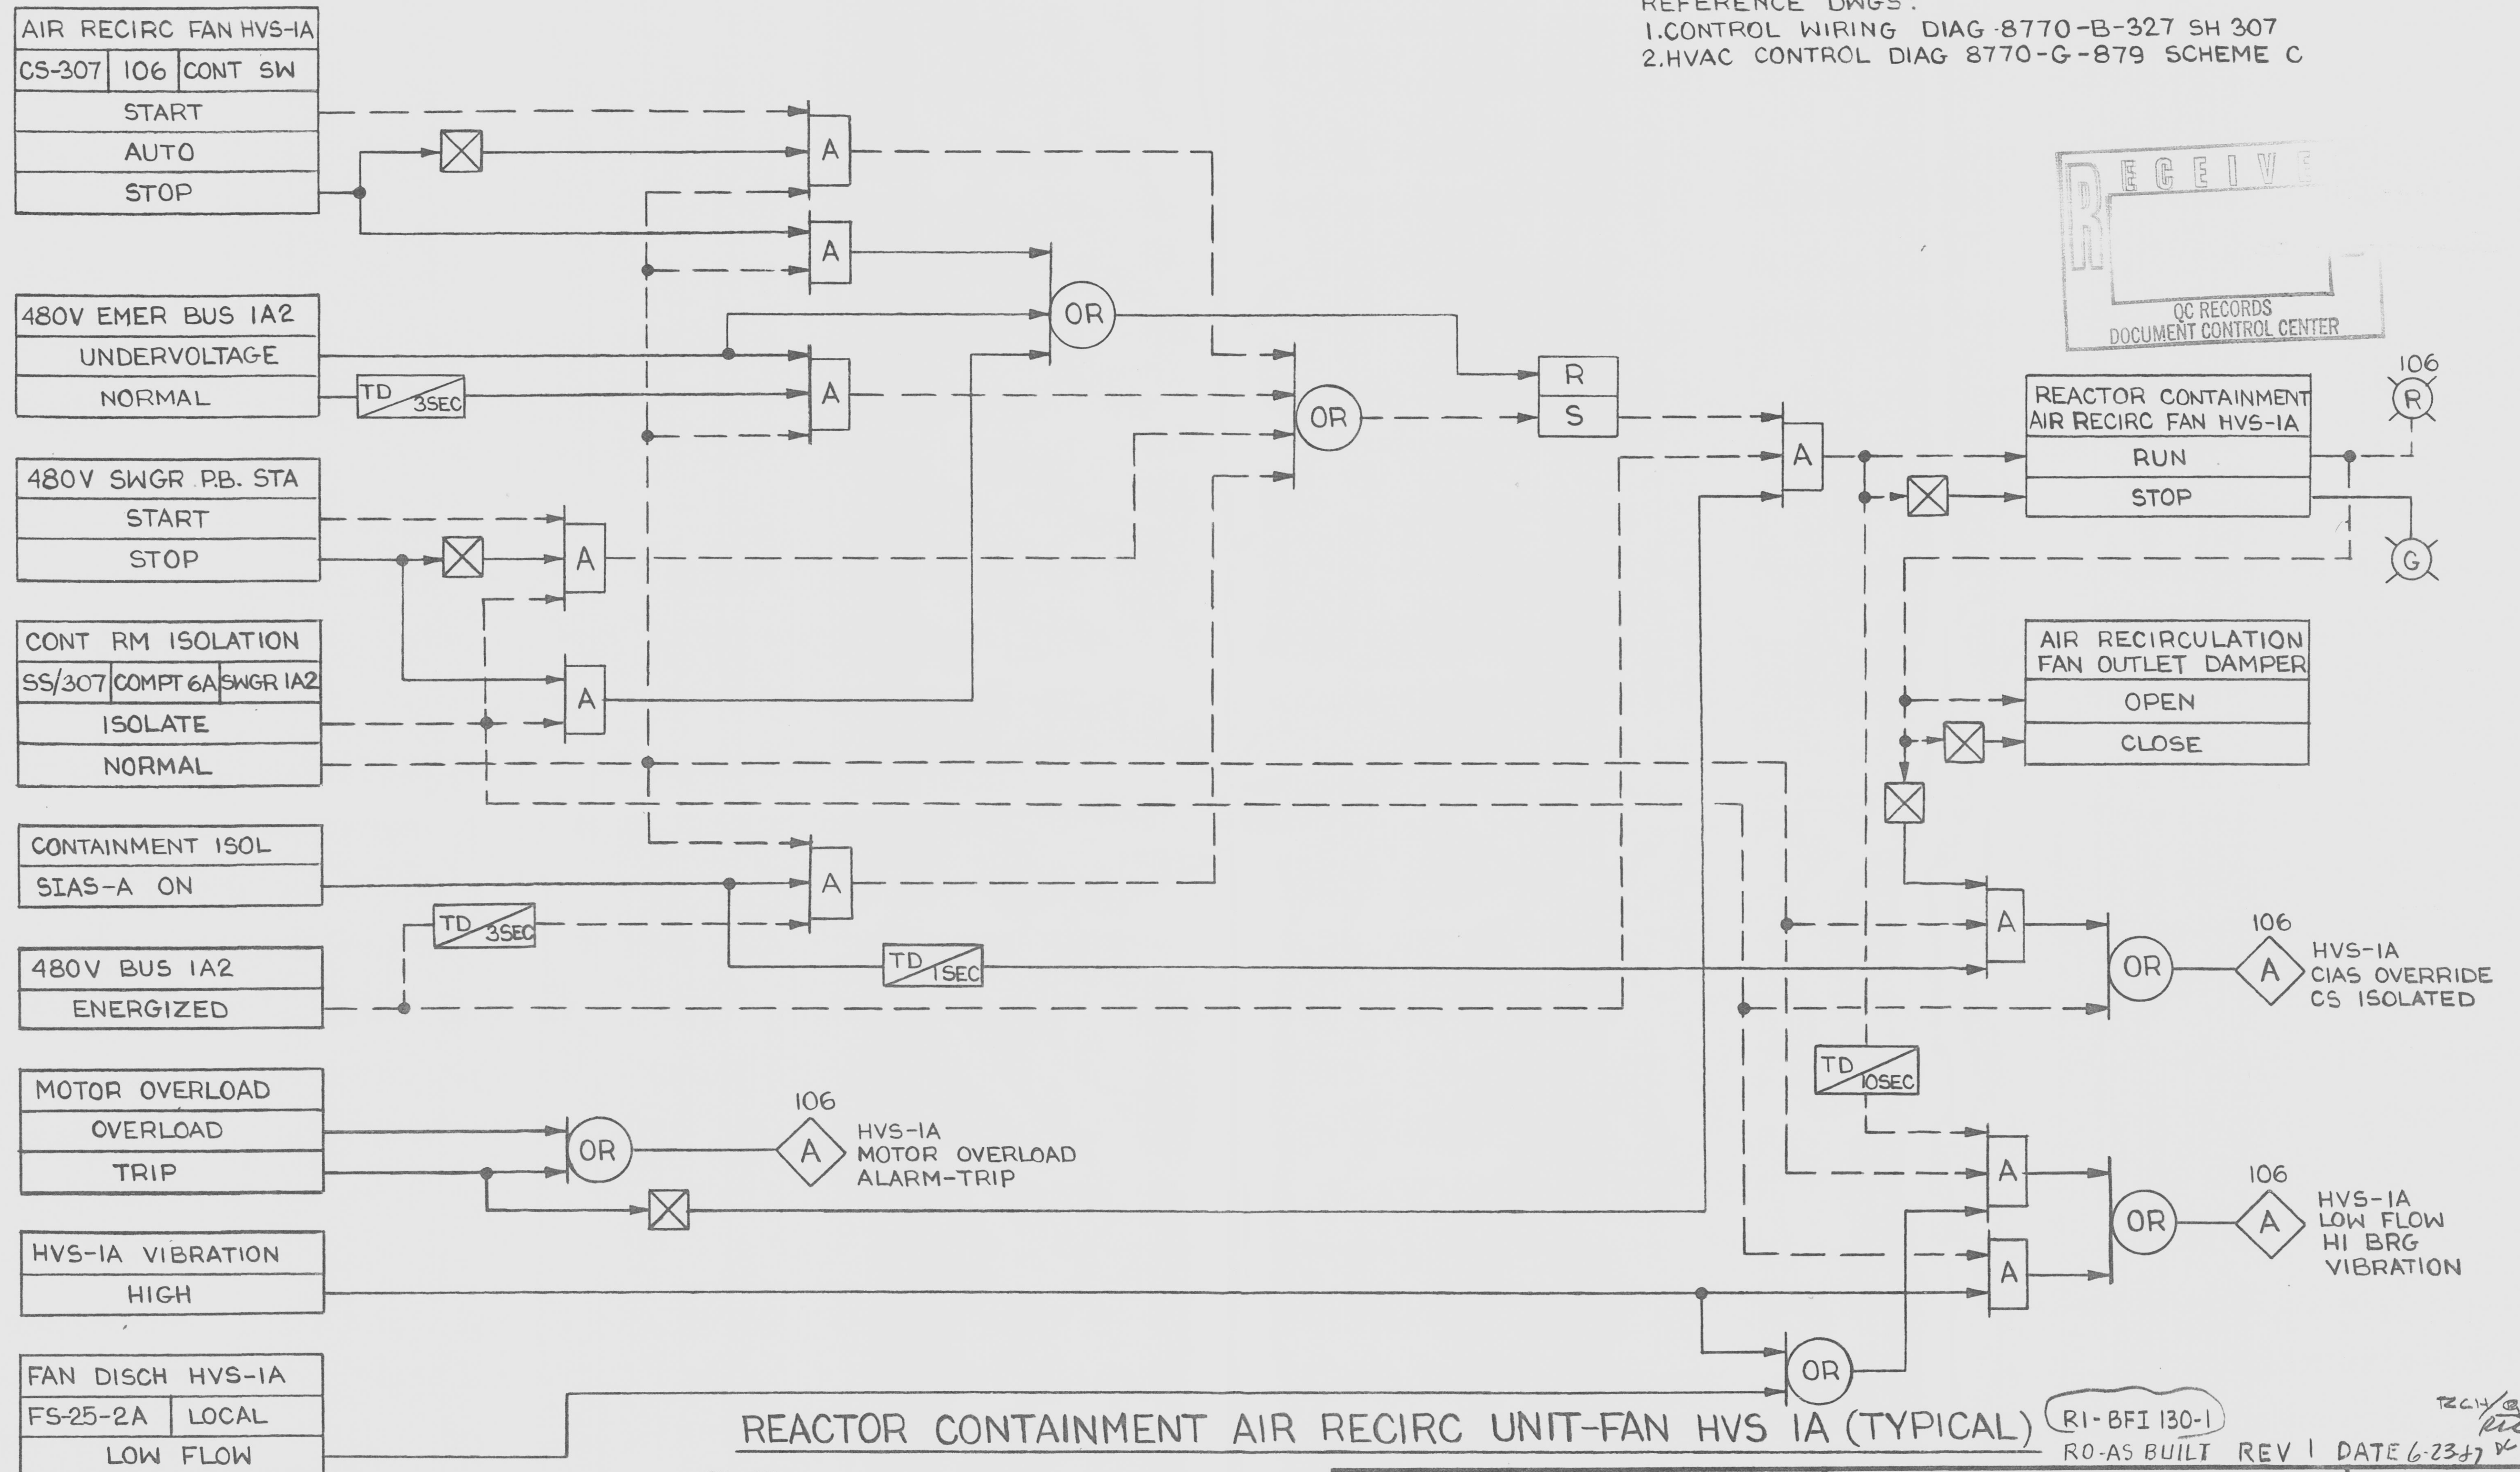

FOR INFORMATION ONLY

EBASCO SERVICES INCORPORATED
 NEW YORK

DIV. IEC DR. MP
 SCALE ~ CH. 2083
 DATE JAN 11, 1982

APPROVED

FLORIDA POWER & LIGHT CO.
 HUTCHINSON ISLAND PLANT-UNIT NO. 1
 CONTROL & BLOCK DIAGRAM

8770-B-276
 SHEET 25.12

E