


SECTION A-A

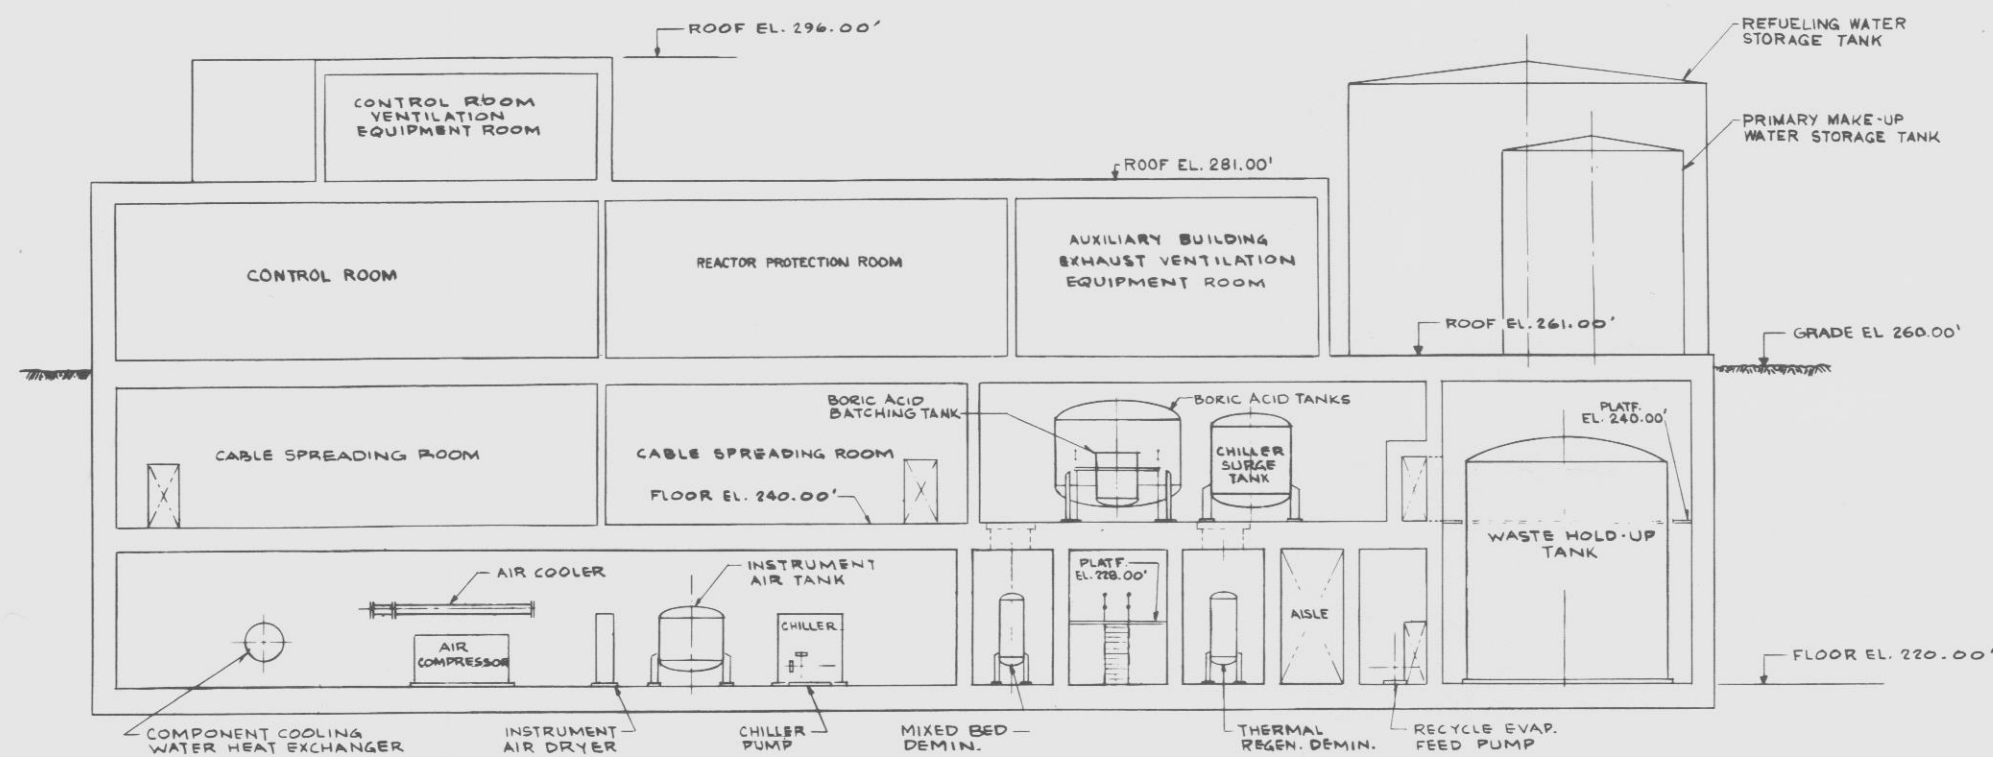

SECTION B-B

CAROLINA POWER & LIGHT COMPANY
SHEARON HARRIS NUCLEAR POWER PLANT
UNITS 1, 2, 3 & 4

GENERAL ARRANGEMENT
REACTOR AUXILIARY BUILDING SECTIONS