


50-352/353

DOCKETED
USNRC

'84 MAR 19 P6:04

OFFICE OF SECRETARY
DOCKETING & SERVICE
BRANCH

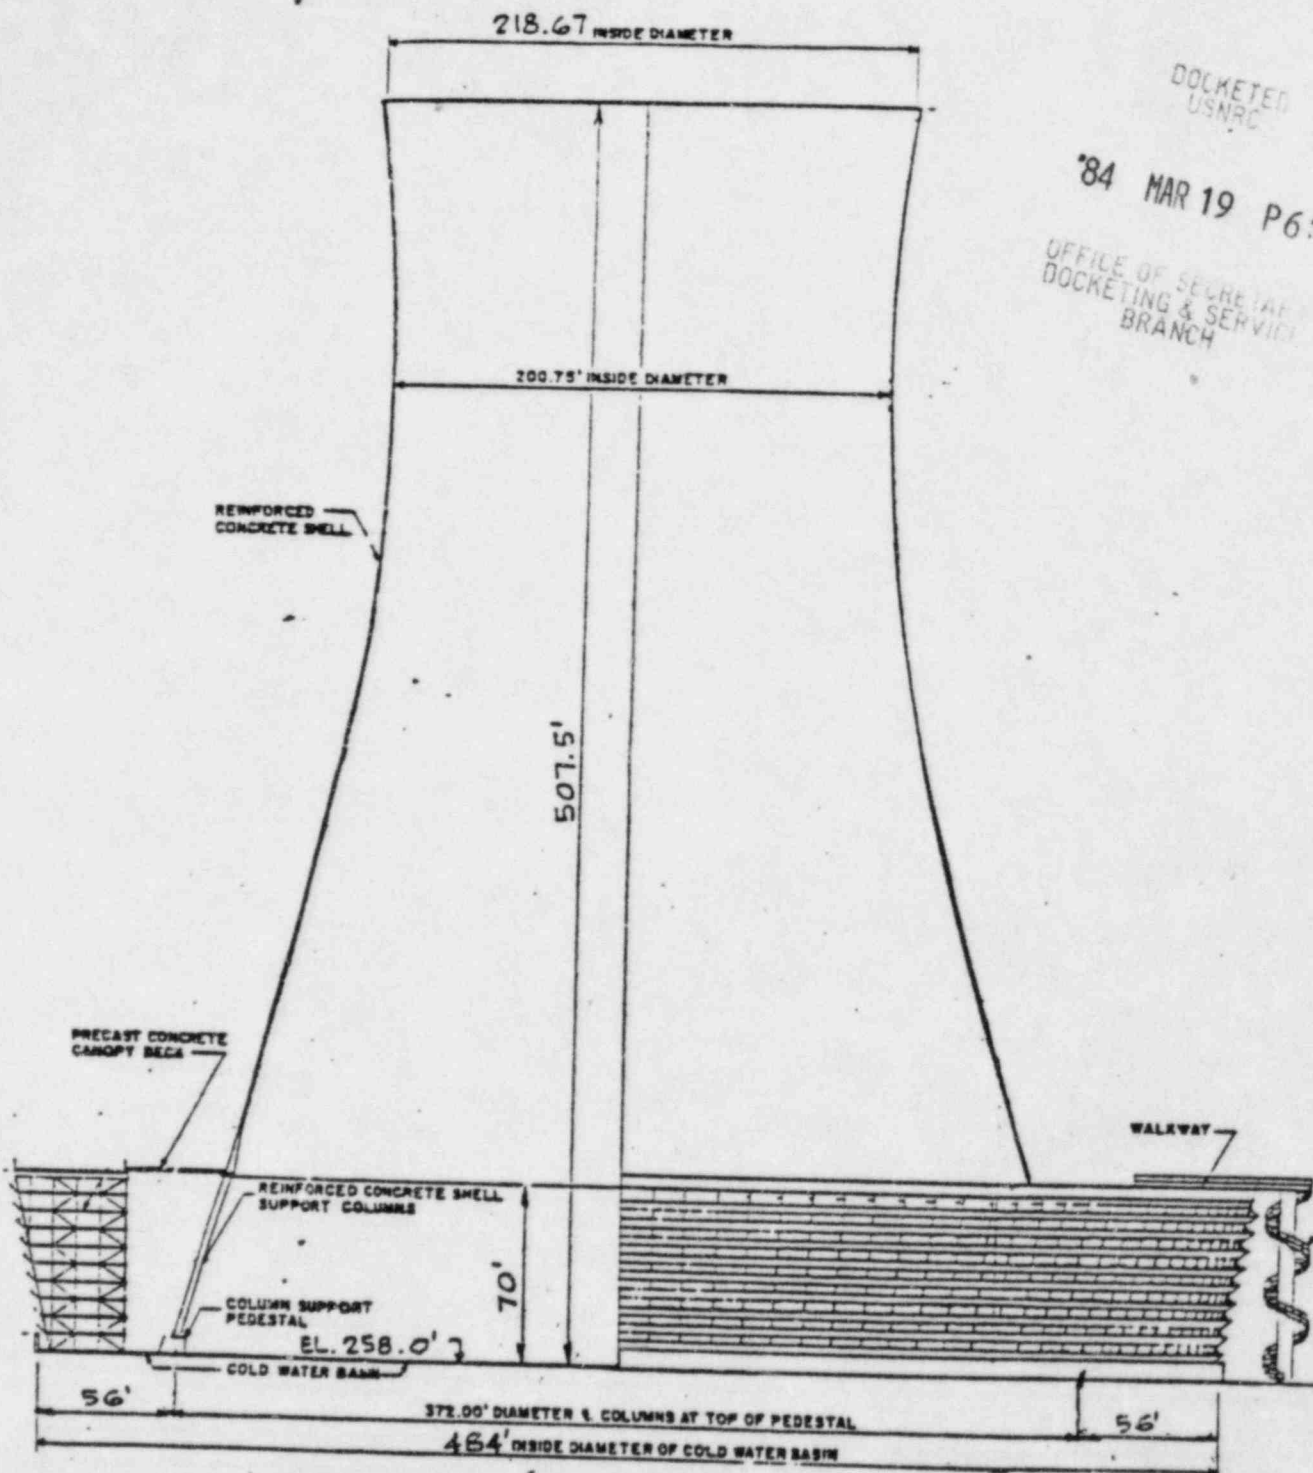

HALF CROSS SECTION

HALF ELEVATION

COOLING TOWER GENERAL ARRANGEMENT

U.S. NUCLEAR REGULATORY COMMISSION

EXHIBIT No. 19
Applicant ☒ Staff ☐ Intervenor
Identified ☒ Received ☒ Rejected
Date: 3/8/84
Reporter: M. Metzger

A-19

FIGURE 4