


TIC - 88400 MASTER	TIC - 88400 SUBMASTER	TV - 88412
501°F	75°F	501°F
515°F	70°F	501°F

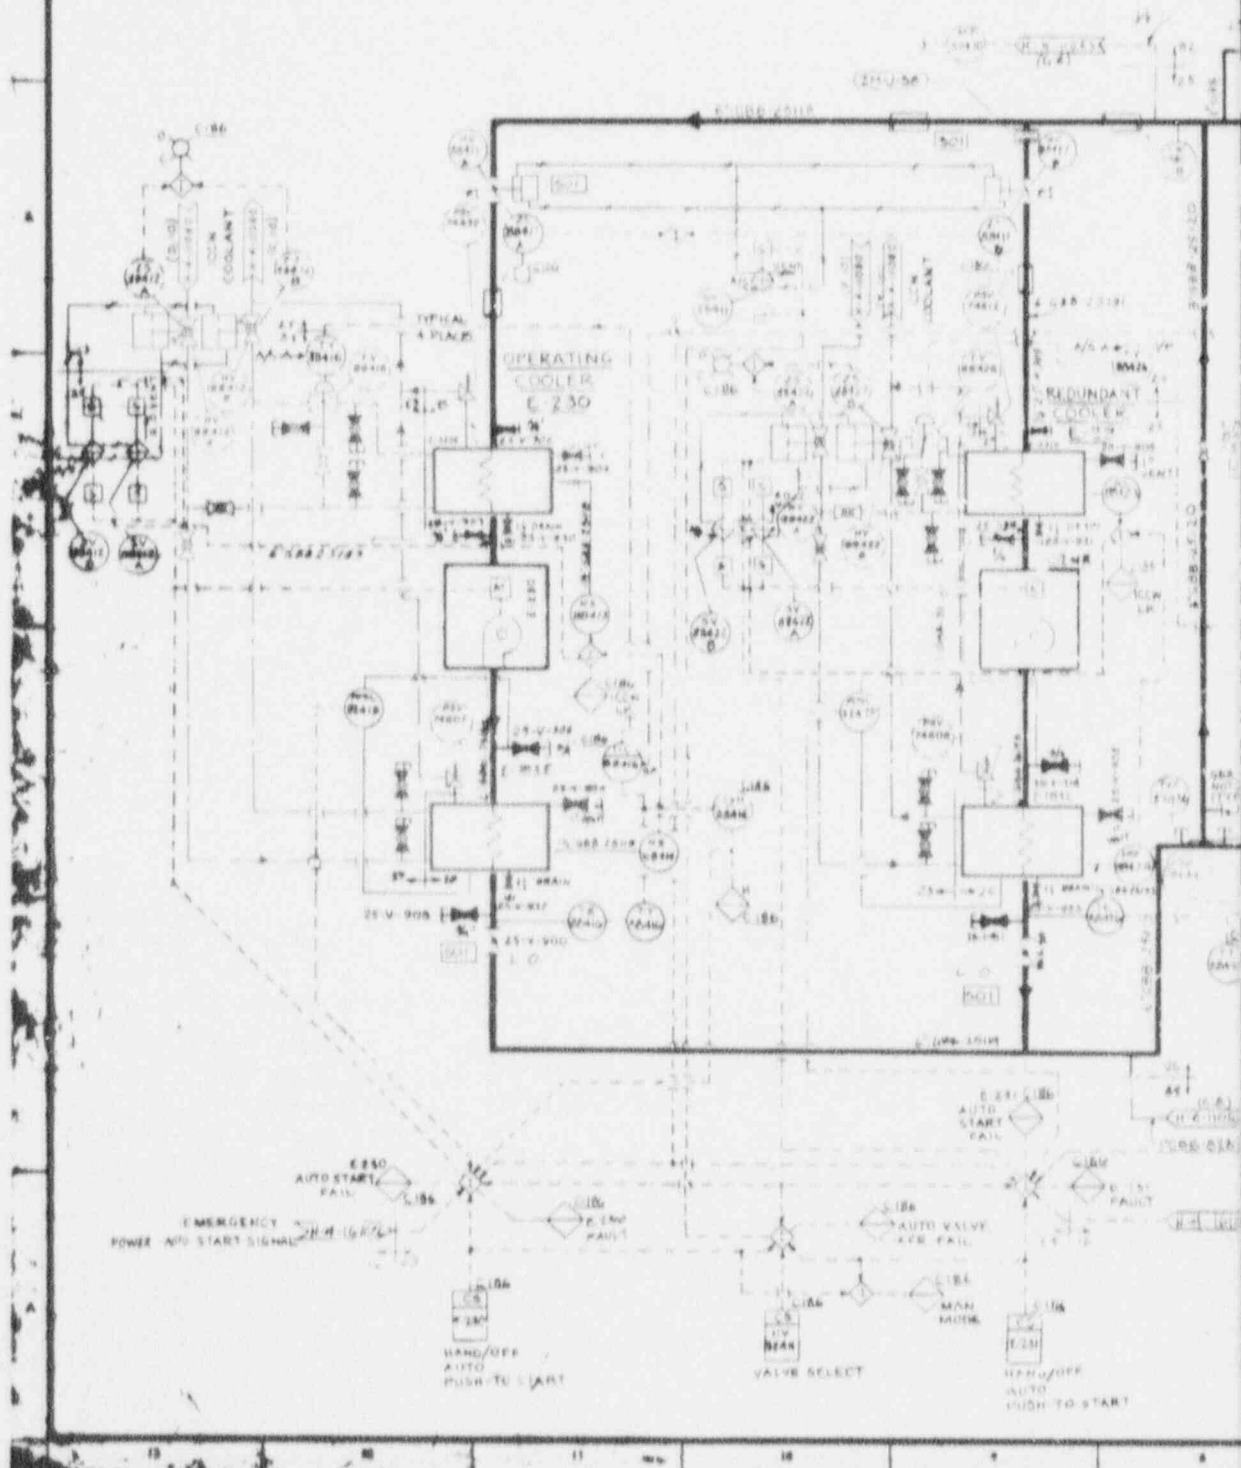

800110569

# NOTES: CONT.

12. ALL PIPING SHALL BE ANME SECT III, CLASS 2, EXCEPT CHILLED WATER VENTS, DRAINS, AND PRESSURE RELIEF LINES WHICH SHALL BE ANME SECT III, CLASS 3.

NEXT USED ON:

## REFERENCE DRAWINGS

FIG. NO.	DATE	DESCRIPTION
H-4-12127		LOGIC DIAG, LLM GAS COOLERS SYSTEM 25
H-4-11571		FLOW DIAG, LLM SYS 25
H-4-23453		HEAD COMPARTMENT LLM PIPING SYS 32

## NOTES:

1. SEE PWD H-4-10453 THRU H-4-10456 FOR LLM 100% FLOW TEST LOGS.
2. DON'T DISAPPROVED BY HED (H-4-10453 & 10456) PRIOR TO RELEASE OF LLM 10.
3. FOR ALTERNATE SUPPLY FOR PNEUMATIC INSTRUMENTS SHOWN ON THIS DRAWING SEE PWD H-4-11571.
